

File Path: F:\projects\TWR\Car SCC Projects 2015\Framlingham TRM Review\03 Documents\Drawings\60343666-M001.021-DWG--001--0026.R3.dwg

Note: Existing restrictions shown for reference only in relation to proposed restrictions


KEY

- PROPOSED PROHIBITION OR RESTRICTION OF WAITING
- EXISTING PROHIBITION OR RESTRICTION OF WAITING


This Map is based upon a reproduction from the Ordnance Survey mapping with the permission of the Controller of Her Majesty's Stationery Office © Crown Copyright. Unauthorised reproduction infringes Crown Copyright and may lead to prosecution or civil proceedings. © All County Council License No. 13852305, 2014.


FOR FORMAL CONSULTATION

<p style="font-size: small;">Jointly managed by Jenny Port (Kier General Manager) & Mark Stevens (Suffolk County Council Assistant Director) Eldonour House, 8 Russell Road, Ipswich, Suffolk IP1 2BX</p>	CLIENT	REVISION(S)	REV.	DATE	BY	INTL.	PROJECT TITLE Framlingham Traffic Regulation Order Review Saxmundham Road Site Plan	ORIGINATOR DW	CHECKER IR	DESIGNER DW	REVIEWER
	AMENDMENT TO DISTANCE	DESCRIPTION	REV.	DATE	BY	INTL.	DRAWING TITLE Proposed Traffic Regulation Order	SCALE(S) 1/500	ORIGINAL SIZE A3	DATE 04.09.15	DRAWING NUMBER 60343666-M001.021-DWG-02

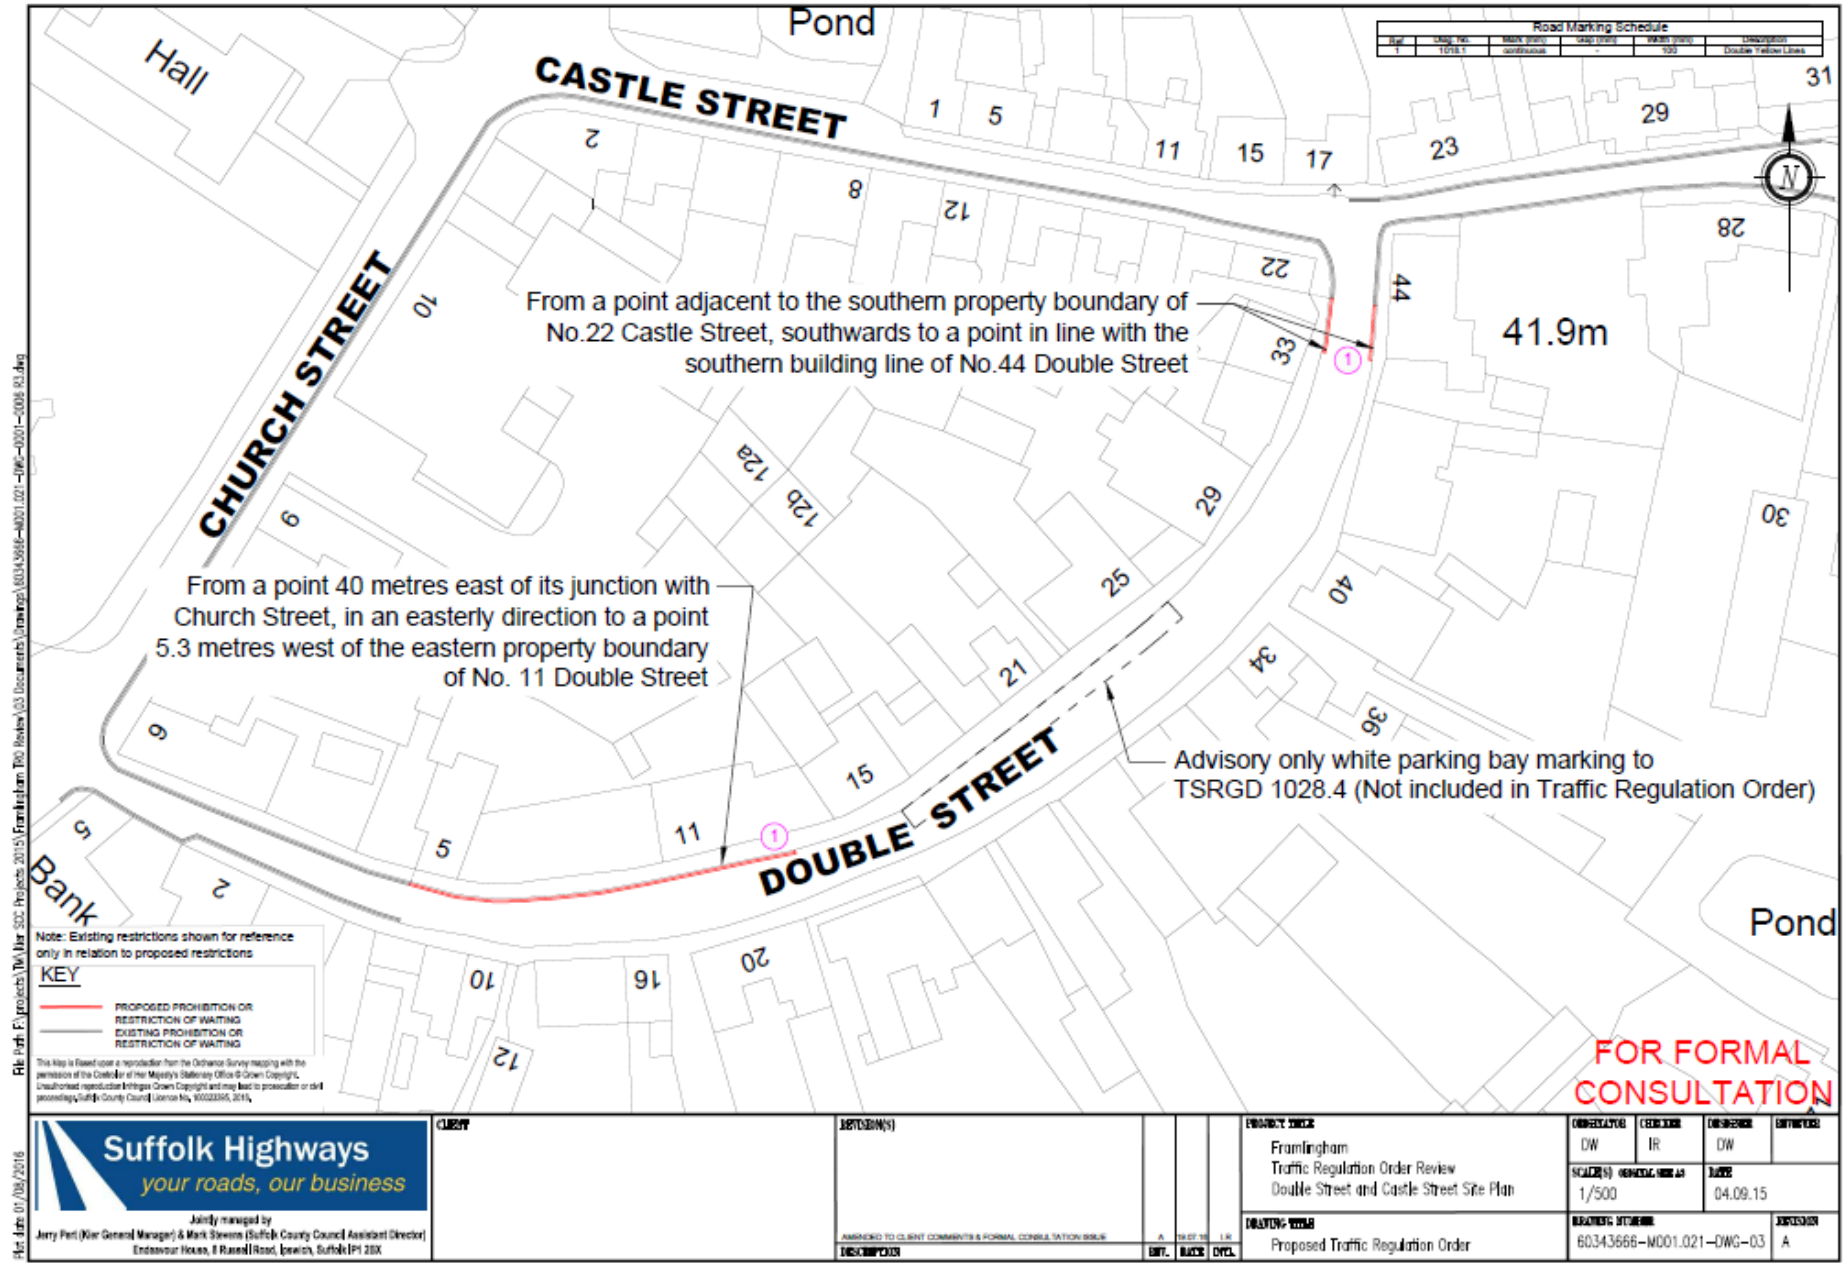

File Path: F:\projects\2015\Framlingham TRD Review\03 Documents\Drawings\60343666-W001.021-TRG-001-008.RD.dwg
 Date: Jan 01 08/2016

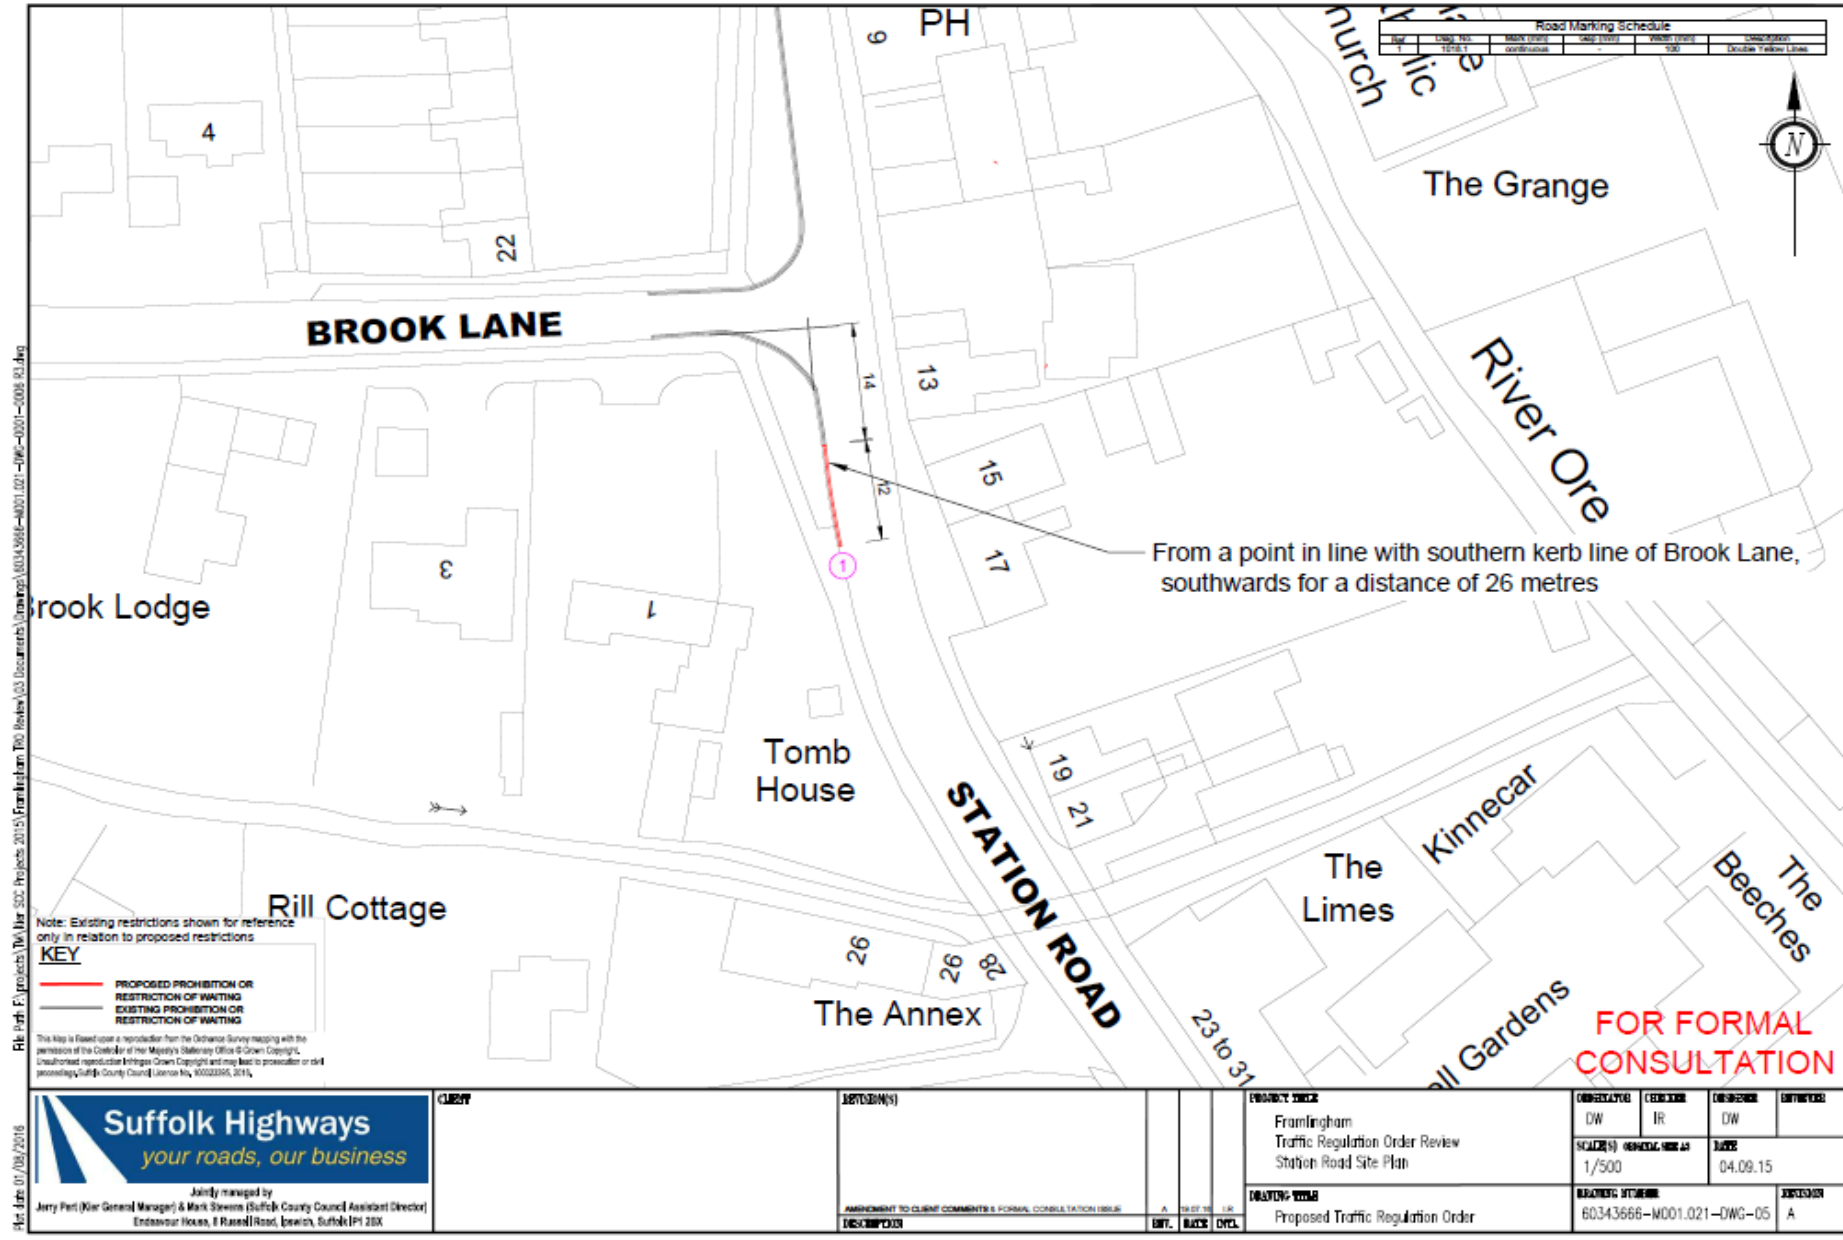

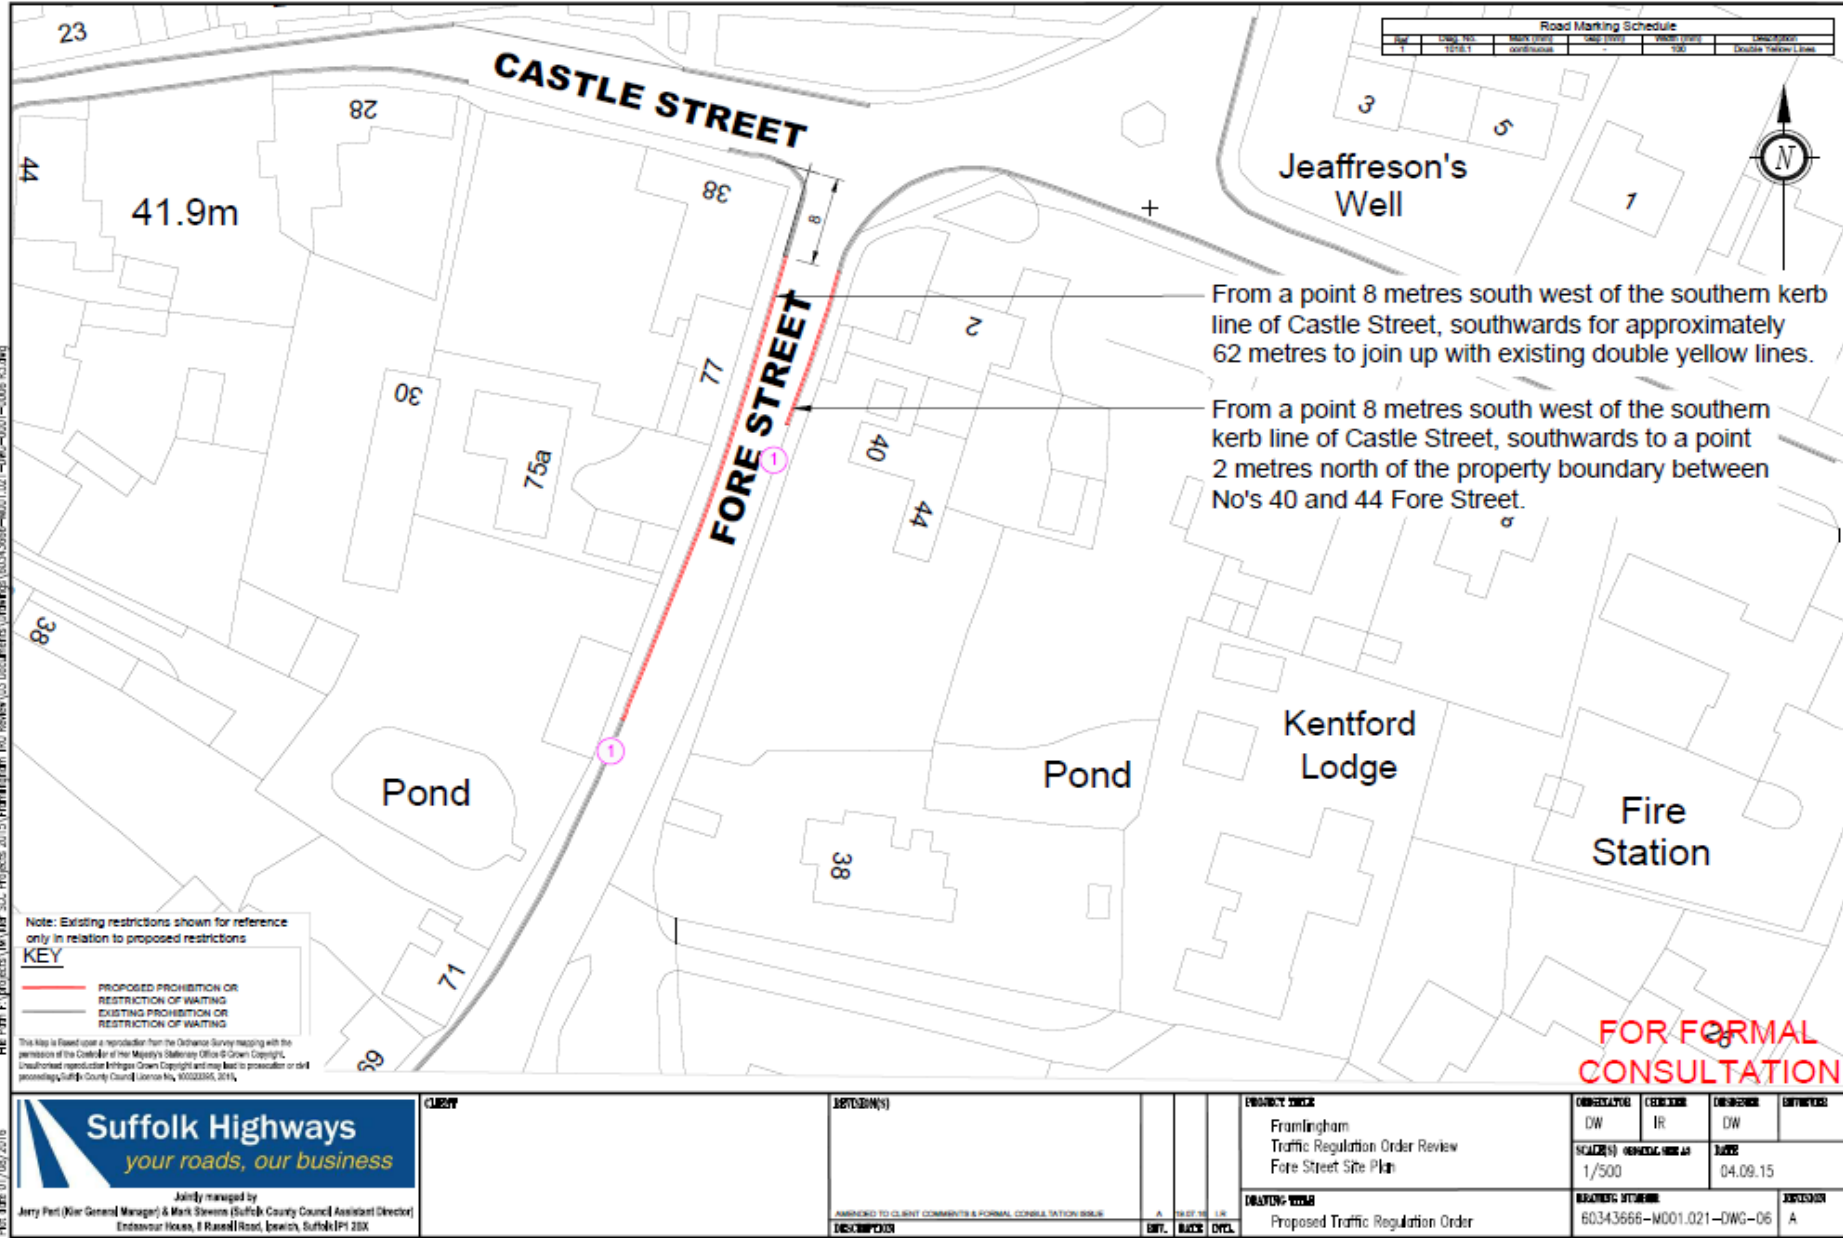

From a point 8 metres south west of the southern kerb line of Castle Street, southwards for approximately 62 metres to join up with existing double yellow lines.

From a point 8 metres south west of the southern kerb line of Castle Street, southwards to a point 2 metres north of the property boundary between No's 40 and 44 Fore Street.

Note: Existing restrictions shown for reference only in relation to proposed restrictions

This map is based upon a reproduction from the Ordnance Survey mapping with the permission of the Controller of Her Majesty's Stationery Office. Copyright. Unauthorised reproduction infringes Crown Copyright and may lead to prosecution or civil proceedings. Suffolk County Council Licence No. 00003395, 2014.

Suffolk Highways
your roads, our business

Jointly managed by
Jerry Part (Nier General Manager) & Mark Stevens (Suffolk County Council Assistant Director)
Endeavour House, 8 Ravenhill Road, Ipswich, Suffolk IP1 2BX

CLIENT	DATE/VERSION	PROJECT/SITE	DATE/VERSION
		Framlingham Traffic Regulation Order Review Fore Street Site Plan	
APPROVED TO CLIENT COMMENTS & FORMAL CONSULTATION ONLY	DATE/VERSION	PROJECT/SITE	DATE/VERSION
		Proposed Traffic Regulation Order	

PROJECT/SITE	DATE/VERSION	PROJECT/SITE	DATE/VERSION
Framlingham Traffic Regulation Order Review Fore Street Site Plan		60343666-0001.021-DWG-06	A
DATE/VERSION	PROJECT/SITE	DATE/VERSION	PROJECT/SITE
	Proposed Traffic Regulation Order		

File Path: E:\projects\2016\15\Framlingham TRR Review\03 Documents\Drawings\60343666-0001.021-DWG-0001-0006.rvt.dwg
 File Date: 07/09/2016

