


APPENDIX A

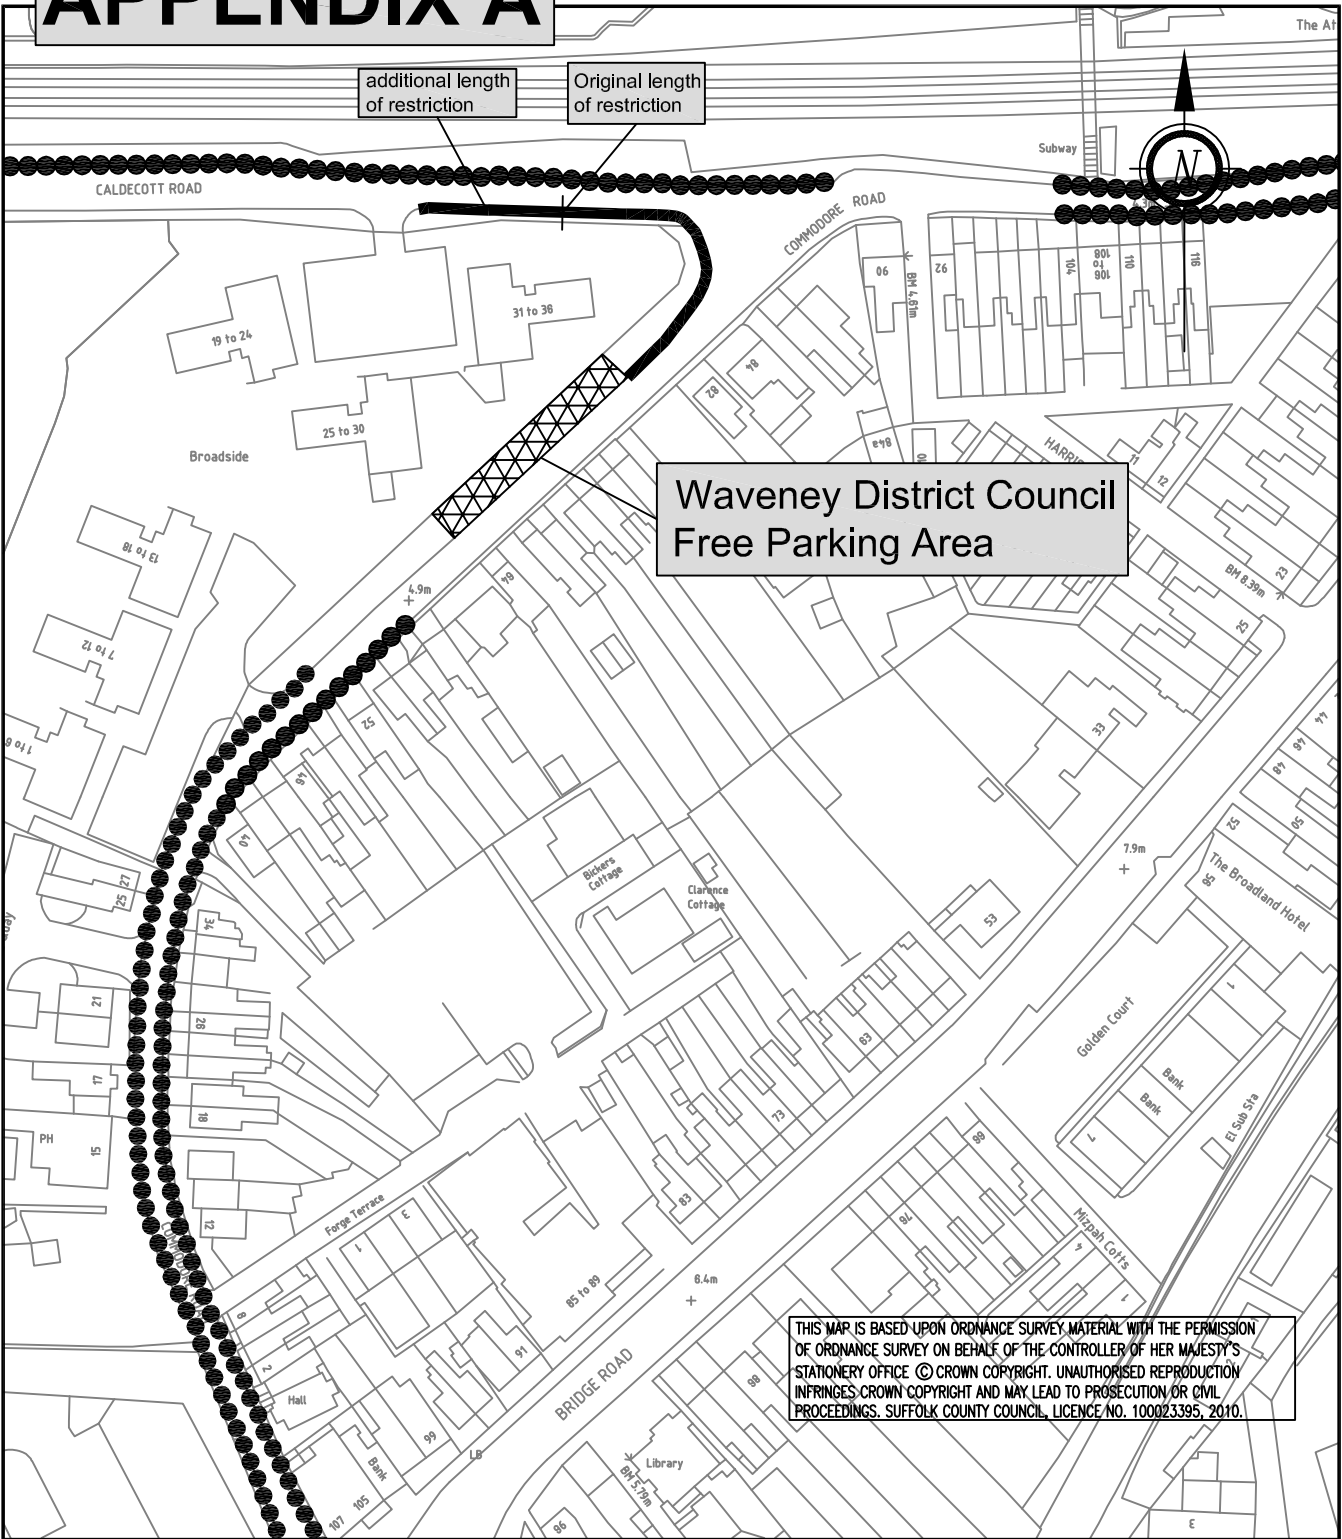

Waveney District Council
Free Parking Area

THIS MAP IS BASED UPON ORDNANCE SURVEY MATERIAL WITH THE PERMISSION OF ORDNANCE SURVEY ON BEHALF OF THE CONTROLLER OF HER MAJESTY'S STATIONERY OFFICE © CROWN COPYRIGHT. UNAUTHORISED REPRODUCTION INFRINGES CROWN COPYRIGHT AND MAY LEAD TO PROSECUTION OR CIVIL PROCEEDINGS. SUFFOLK COUNTY COUNCIL, LICENCE NO. 100023395, 2010.

 Existing No Waiting At Any Time (marked out on the road)
  Proposed No Waiting At Any Time



Lucy Robinson. Director of Economy, Skills & Environment
Endeavour House, 8 Russell Road, Ipswich, Suffolk, IP1 2BX.

REVISION(S)		REV.	DATE	INTL.
DESCRIPTION				

PROJECT TITLE
LOWESTOFT TRAFFIC REGULATION ORDER REVIEW – AREA N1
COMMODORE ROAD / CALDECOTT ROAD – LOWESTOFT, SUFFOLK
PARKING PROBLEMS

ORIGINATOR KDS	CHECKER MSK	DESIGNER KDS	REVIEWER MSK
SCALE(S) Not to Scale		DATE JANUARY 2010	

DRAWING TITLE
PROPOSED WAITING RESTRICTIONS

DRAWING NUMBER ET02336 / KDS / 002	REVISION
--	-----------------

File Path T:\CSY\Share\Lowestoft\TRO Review\Zone N1\Drawings\TRO s\Crown Meadow Walk – Commodore Rd.dwg

Plot date 02/08/2010