


Proposed 1 hour limited waiting to be amended to 2 hour limited waiting, 8:00am - 6:00pm, Mon to Sat

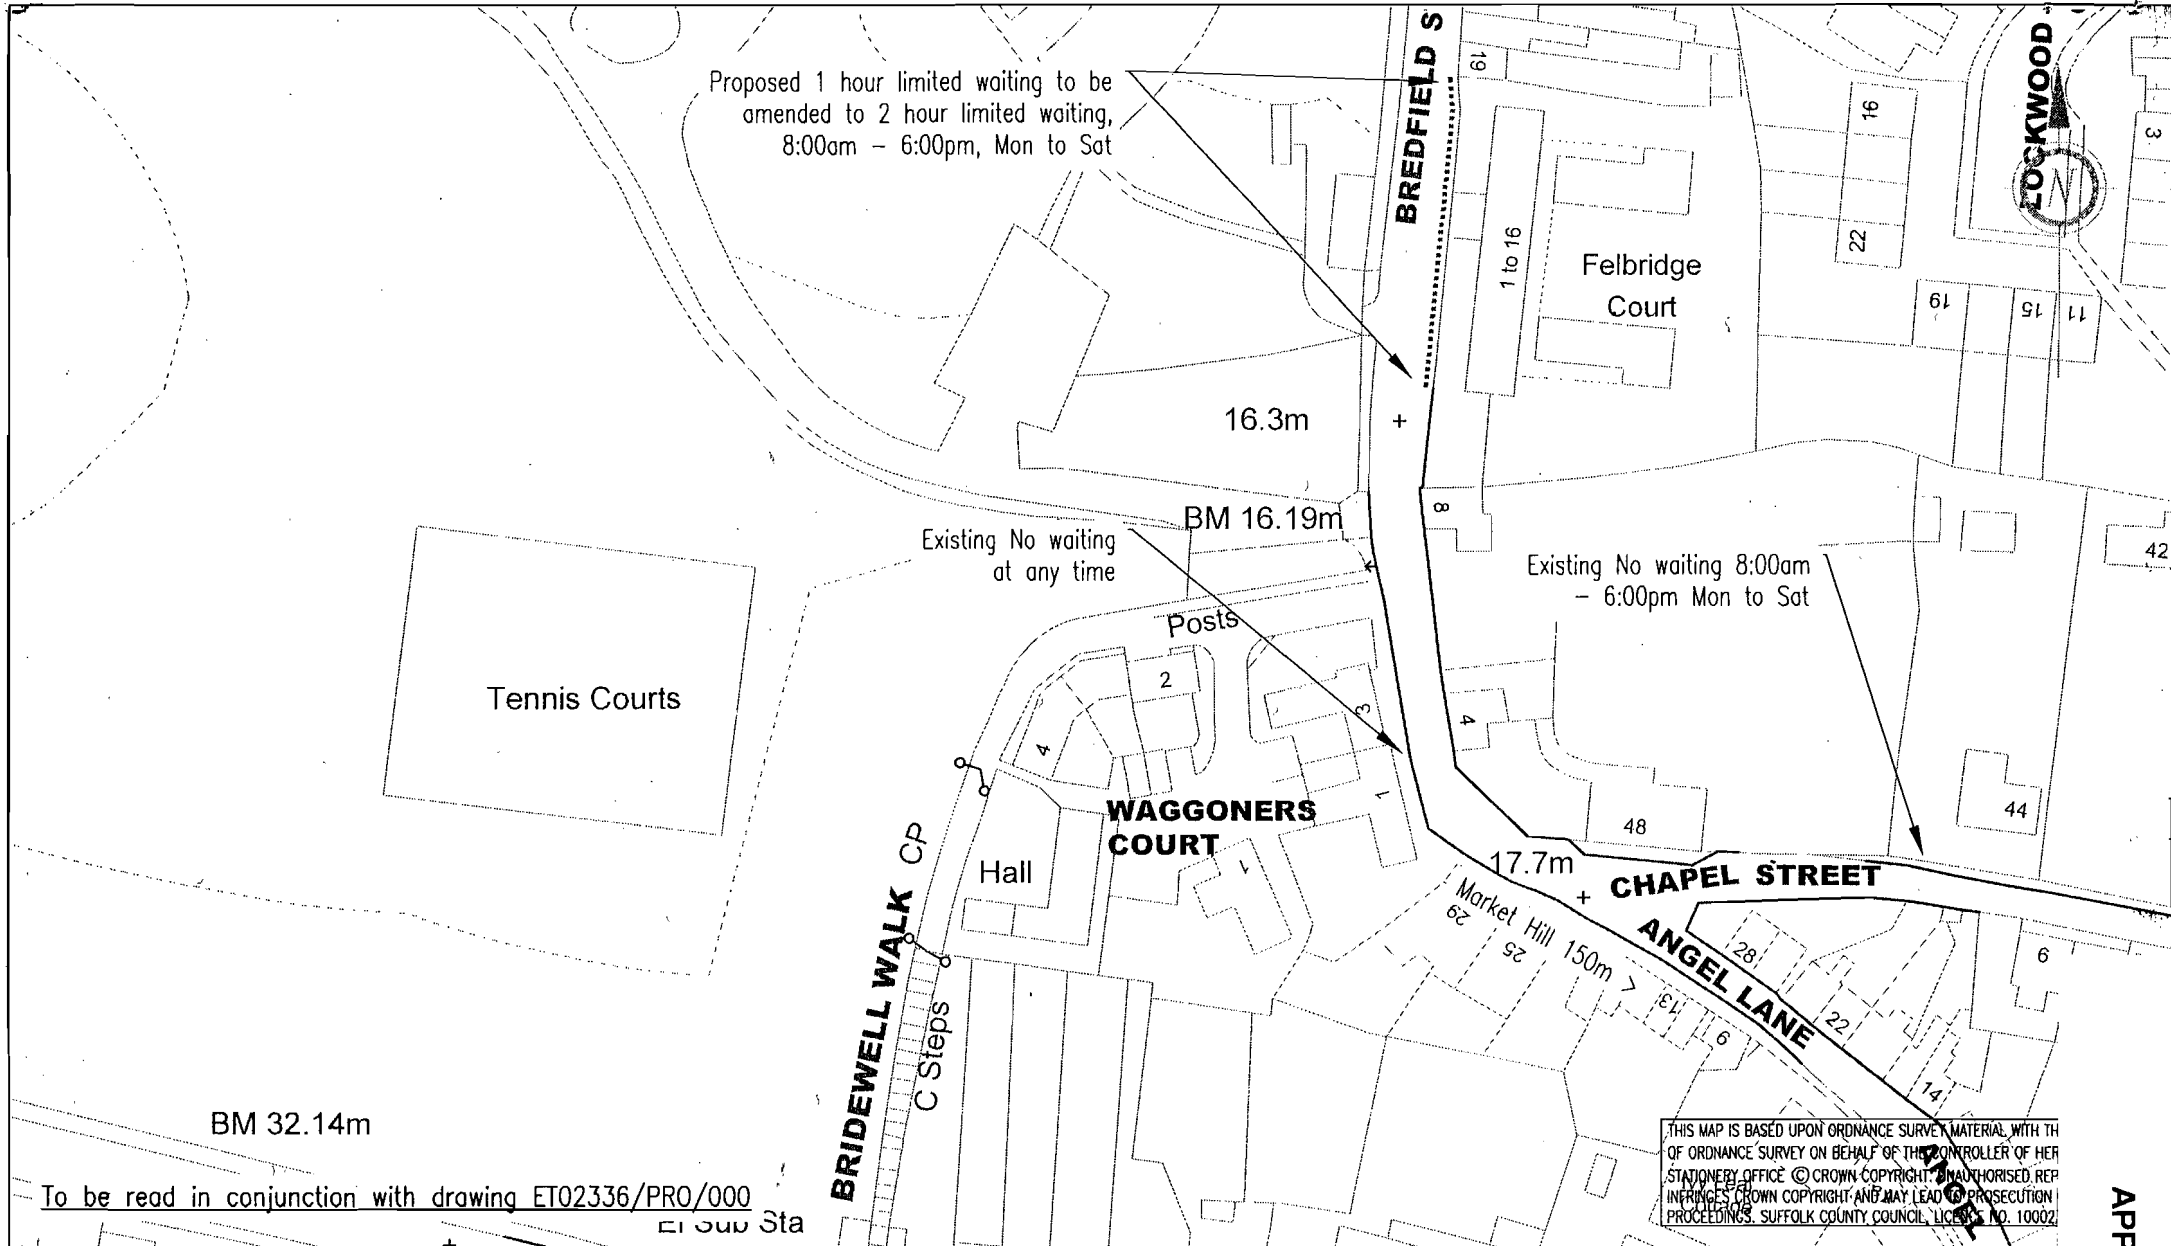


THIS MAP IS BASED UPON ORDNANCE SURVEY MATERIAL, WITH THE PERMISSION OF THE CONTROLLER OF HER MAJESTY'S STATIONERY OFFICE. © CROWN COPYRIGHT. UNAUTHORISED REPRODUCTION OF THIS MAP IS PROHIBITED AND MAY LEAD TO PROSECUTION PROCEEDINGS. SUFFOLK COUNTY COUNCIL, LICENSE NO. 10002

To be read in conjunction with drawing ET02336/PRO/000

ET02336 Sta




Suffolk County Council  
 Director of Environment & Transport  
 Endeavour House  
 8 Russell Road  
 Ipswich  
 IP1 2BX

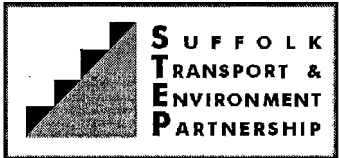

REVISION(S)	ORIGINATOR	CHECKER	PROJECT TITLE
	TAO	PRELIM	Woodbridge TRO Review Suffolk
	DESIGNER	REVIEWER	DRAWING TITLE
	TAO	PRELIM	Proposed 007
	SCALE(S)	ORIGINAL SIZE A4	DATE
	1:1000		FEB 2010
			DRAWING NUMBER
			ET02336/PRO/007
DESCRIPTION	REV.	DATE	INTL.

APPENDIX D

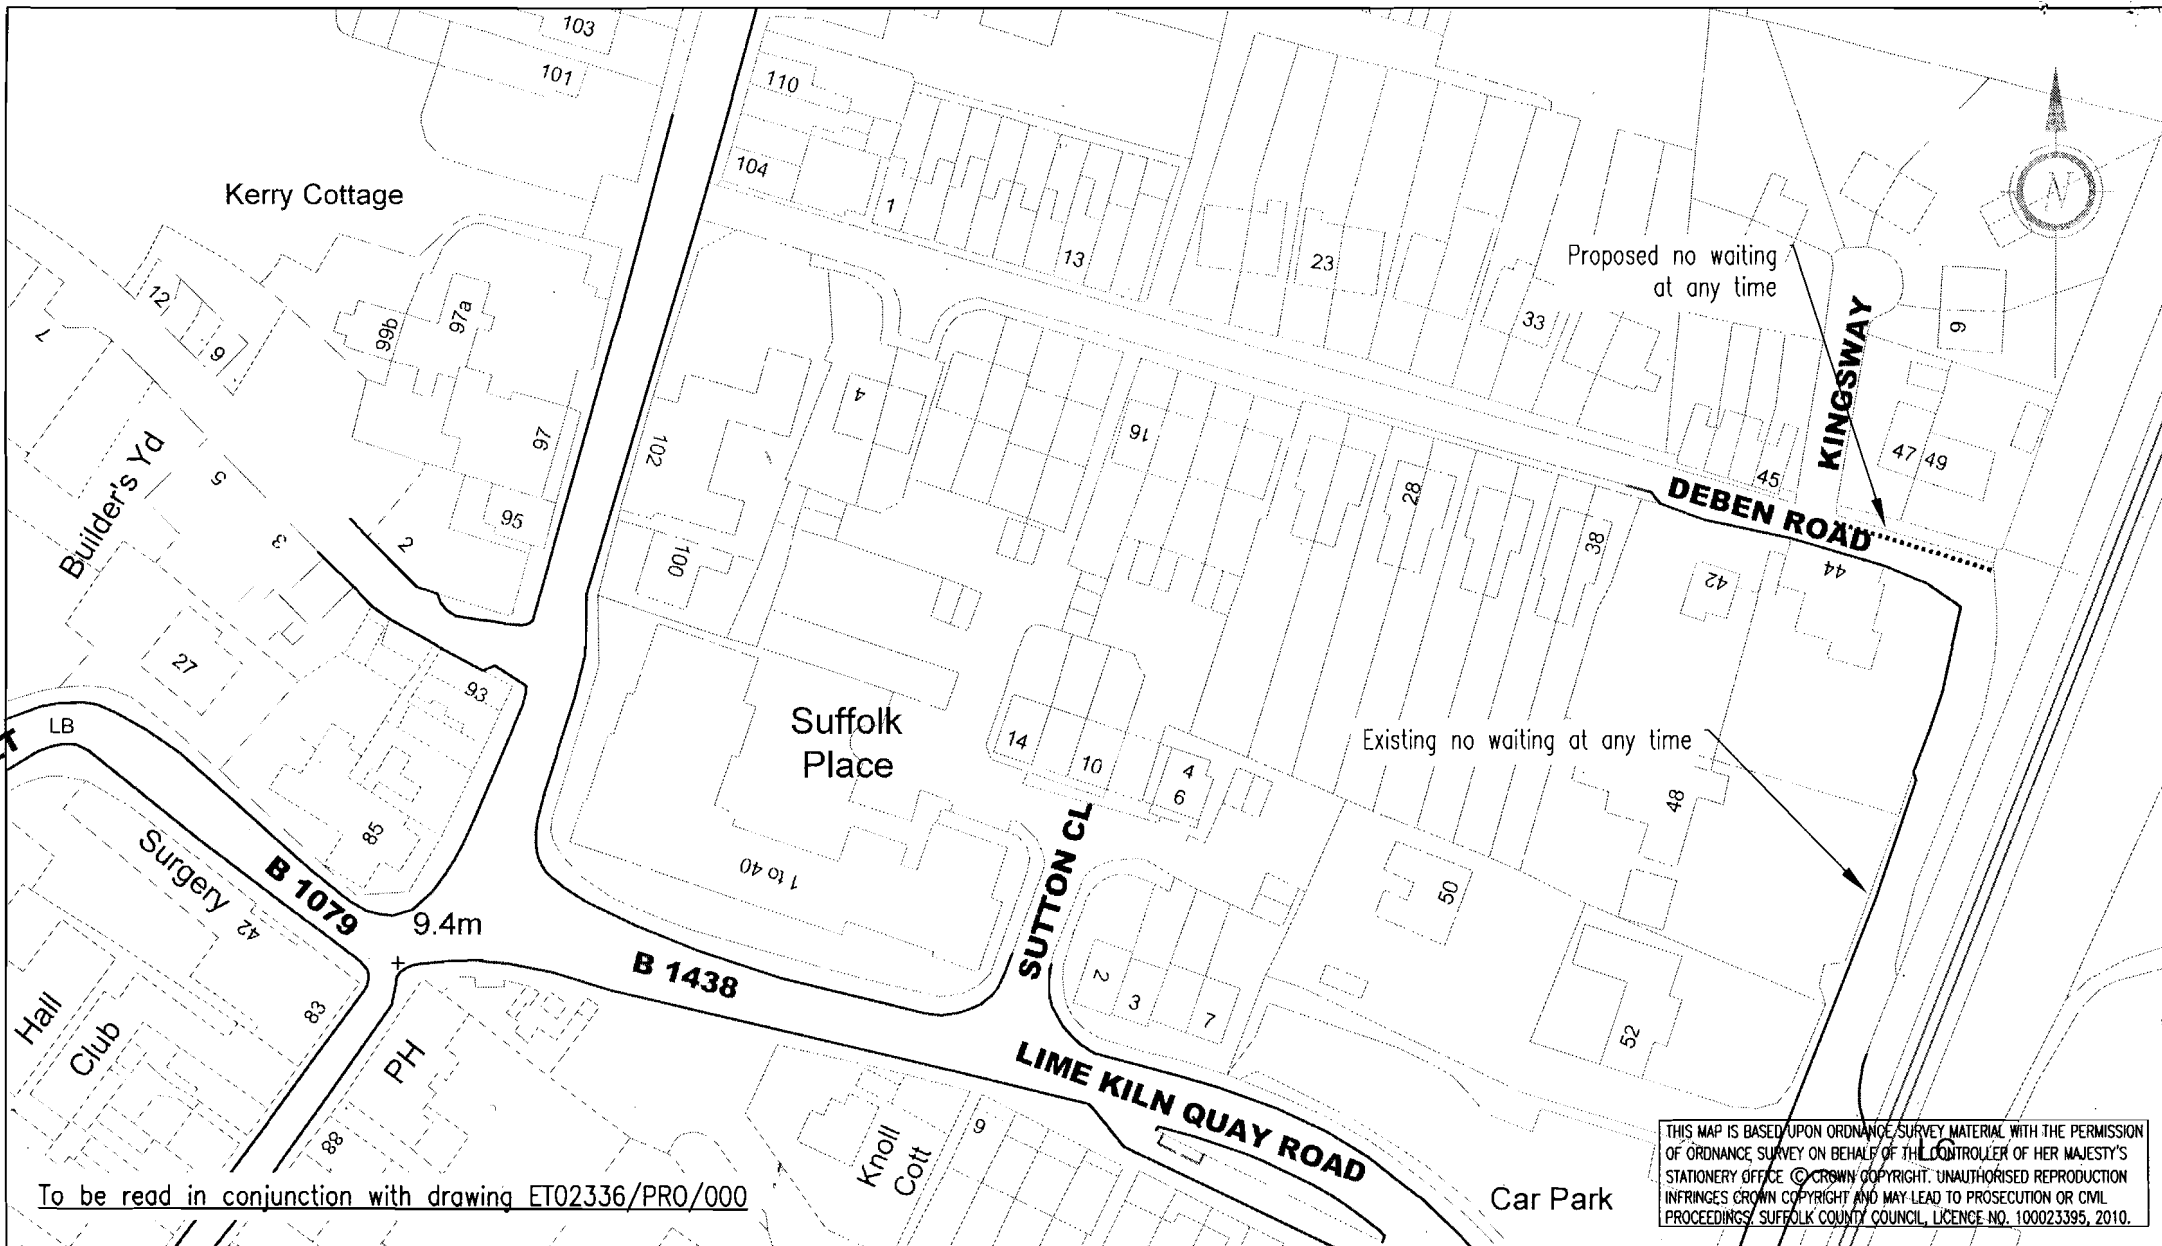


To be read in conjunction with drawing ET02336/PRO/000


THIS MAP IS BASED UPON ORDNANCE SURVEY MATERIAL WITH THE PERMISSION OF ORDNANCE SURVEY ON BEHALF OF THE CONTROLLER OF HER MAJESTY'S STATIONERY OFFICE © CROWN COPYRIGHT. UNAUTHORISED REPRODUCTION INFRINGES CROWN COPYRIGHT AND MAY LEAD TO PROSECUTION OR CIVIL PROCEEDINGS. SUFFOLK COUNTY COUNCIL, LICENCE NO. 100023395, 2010.



Suffolk County Council  
 Director of Environment & Transport  
 Endeavour House  
 8 Russell Road  
 Ipswich  
 IP1 2BX

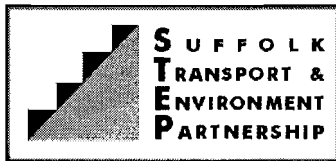


REVISION(S)	ORIGINATOR	CHECKER	PROJECT TITLE		
	TAO	PRELIM	Woodbridge TRO Review Suffolk		
	DESIGNER	REVIEWER	DRAWING TITLE		
DESCRIPTION	TAO	PRELIM	Proposed 013		
	SCALE(S)	ORIGINAL SIZE	DATE	DRAWING NUMBER	REVISION
	1:1000	A4	FEB 2010	ET02336/PRO/013	

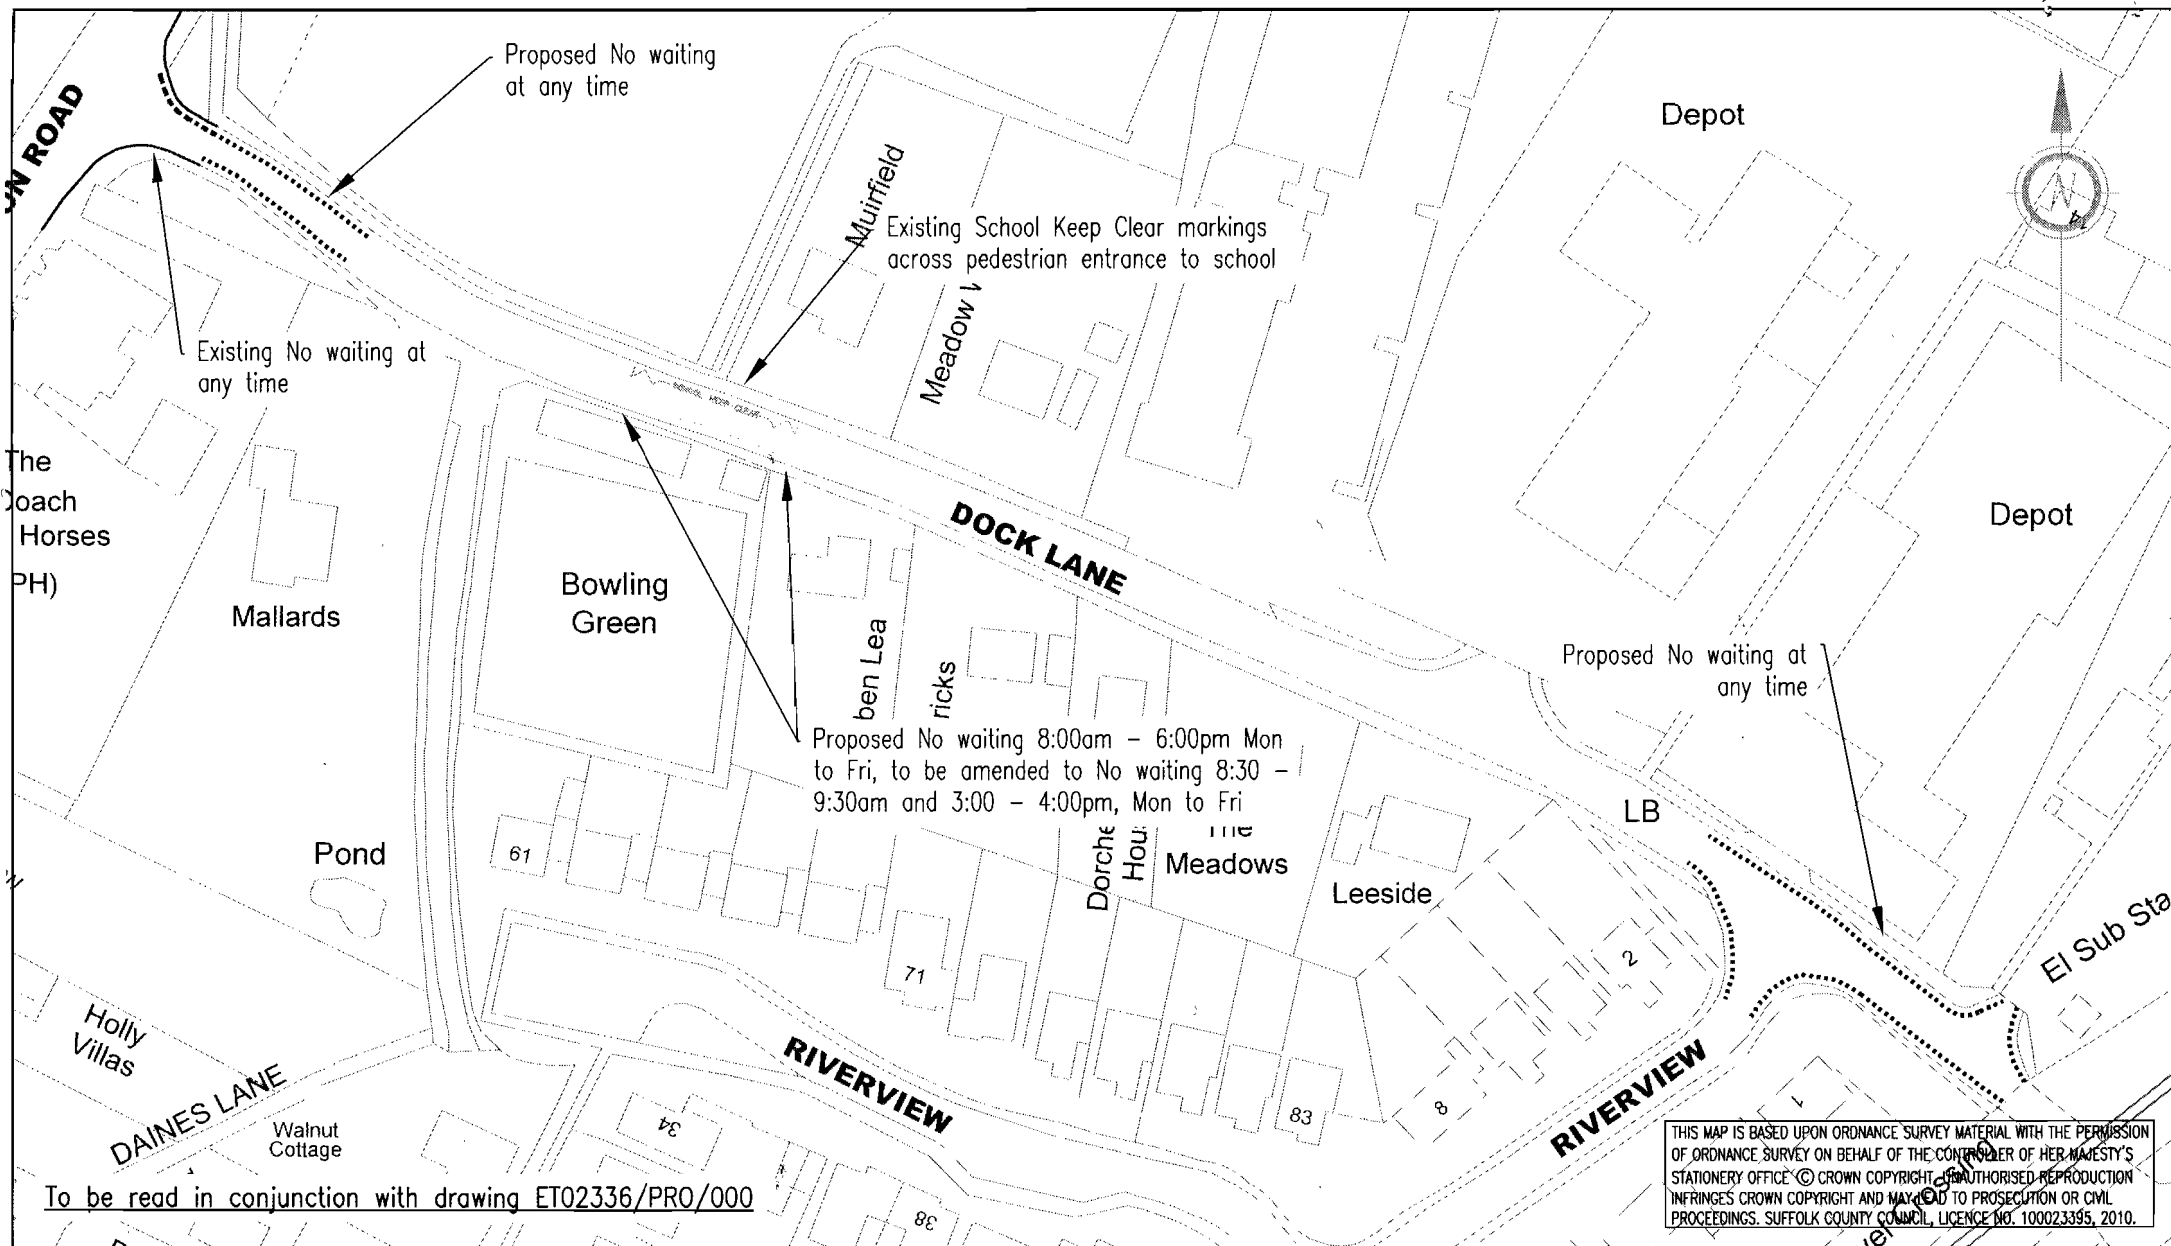


To be read in conjunction with drawing ET02336/PRO/000



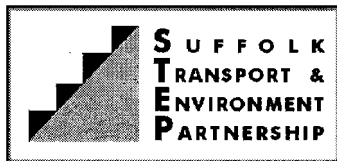

Suffolk County Council  
 Director of Environment & Transport  
 Endeavour House  
 8 Russell Road  
 Ipswich  
 IP1 2BX




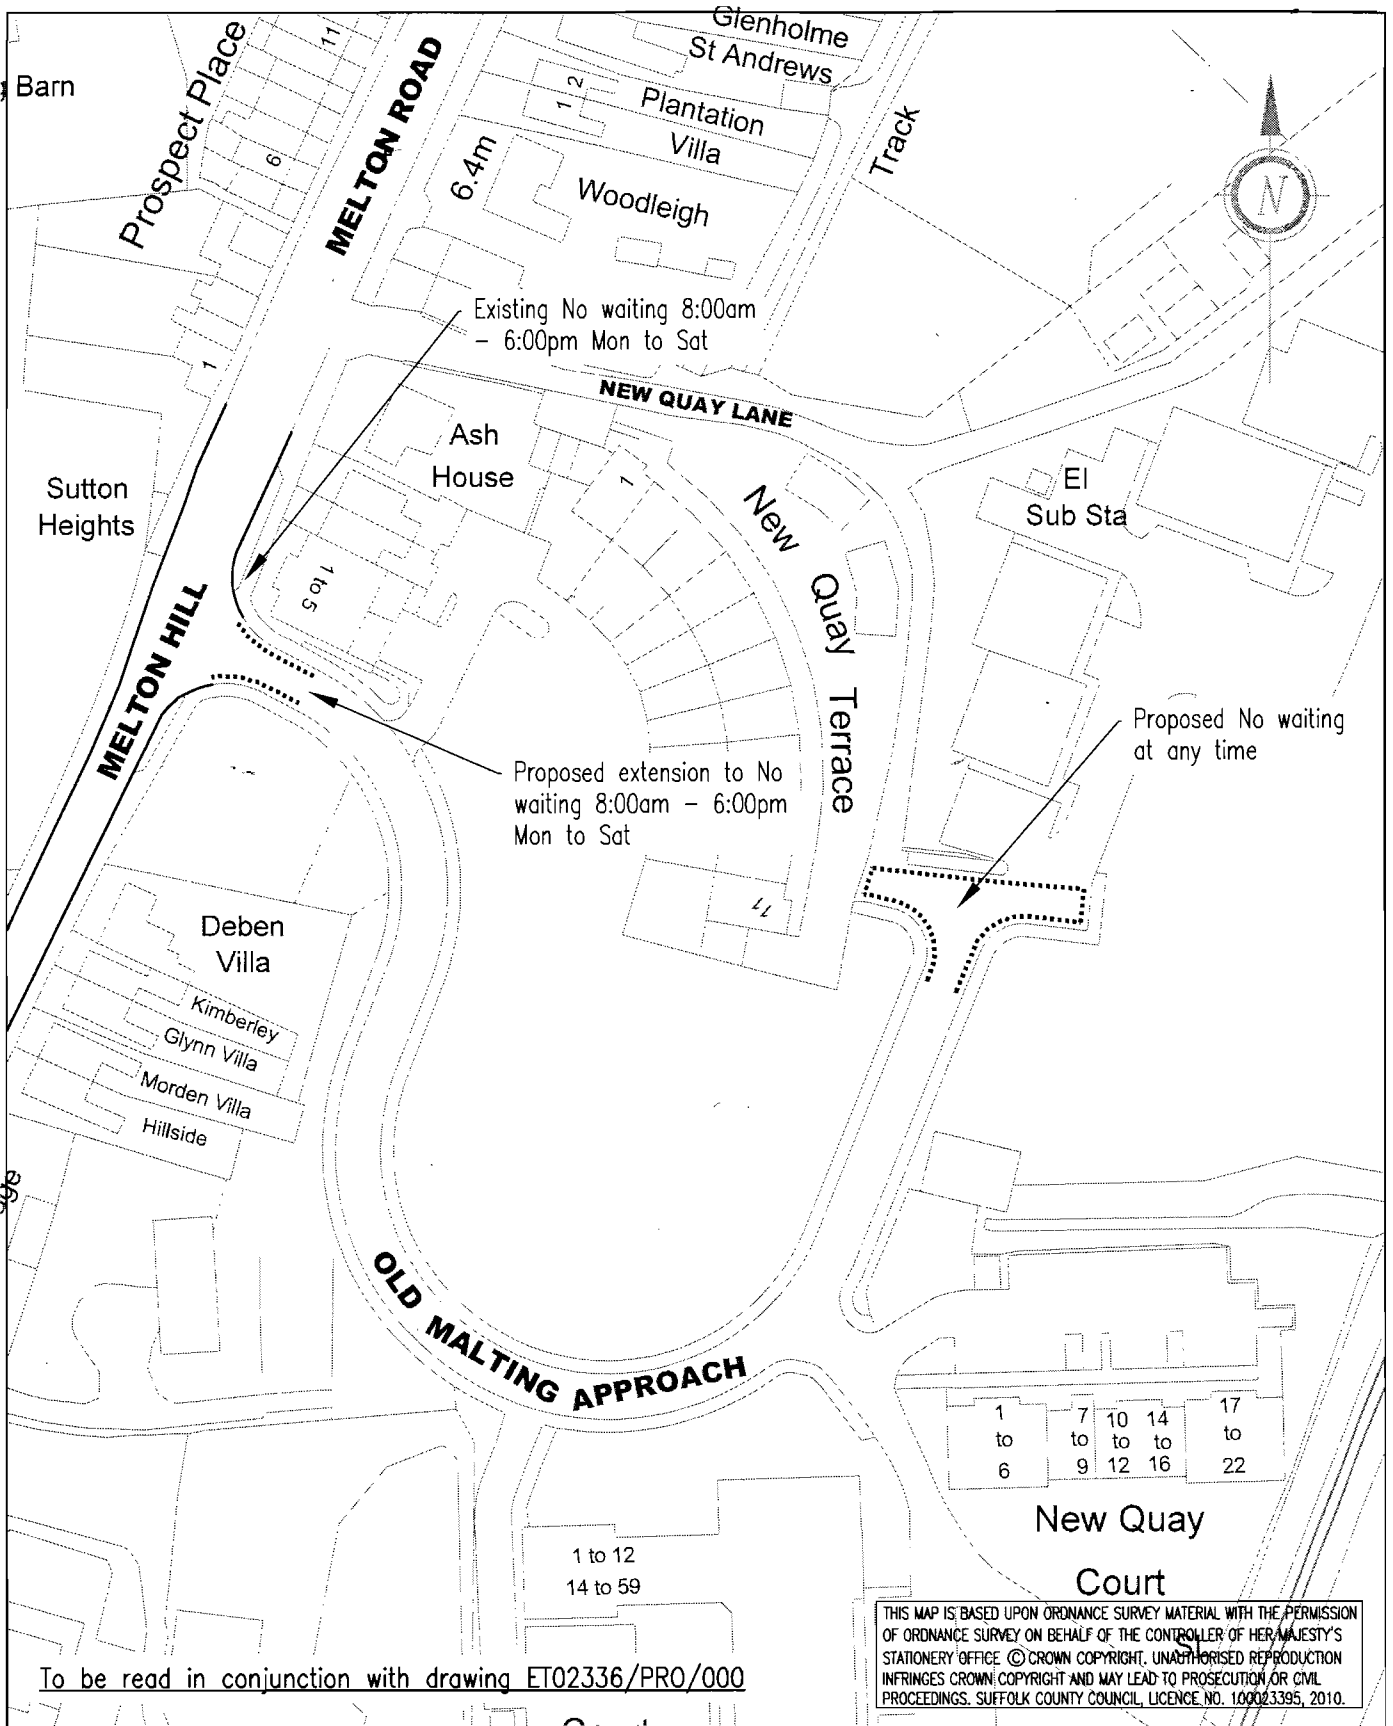

REVISION(S)	ORIGINATOR	CHECKER	PROJECT TITLE		
	TAO	PRELIM	Melton TR0 Review Suffolk		
	DESIGNER	REVIEWER	DRAWING TITLE		
DESCRIPTION	TAO	PRELIM	Proposed 104		
	SCALE(S)	ORIGINAL SIZE A4	DATE	DRAWING NUMBER	REVISION
		1:1000	FEB 2010	ET02336/PRO/104	




To be read in conjunction with drawing ET02336/PRO/000

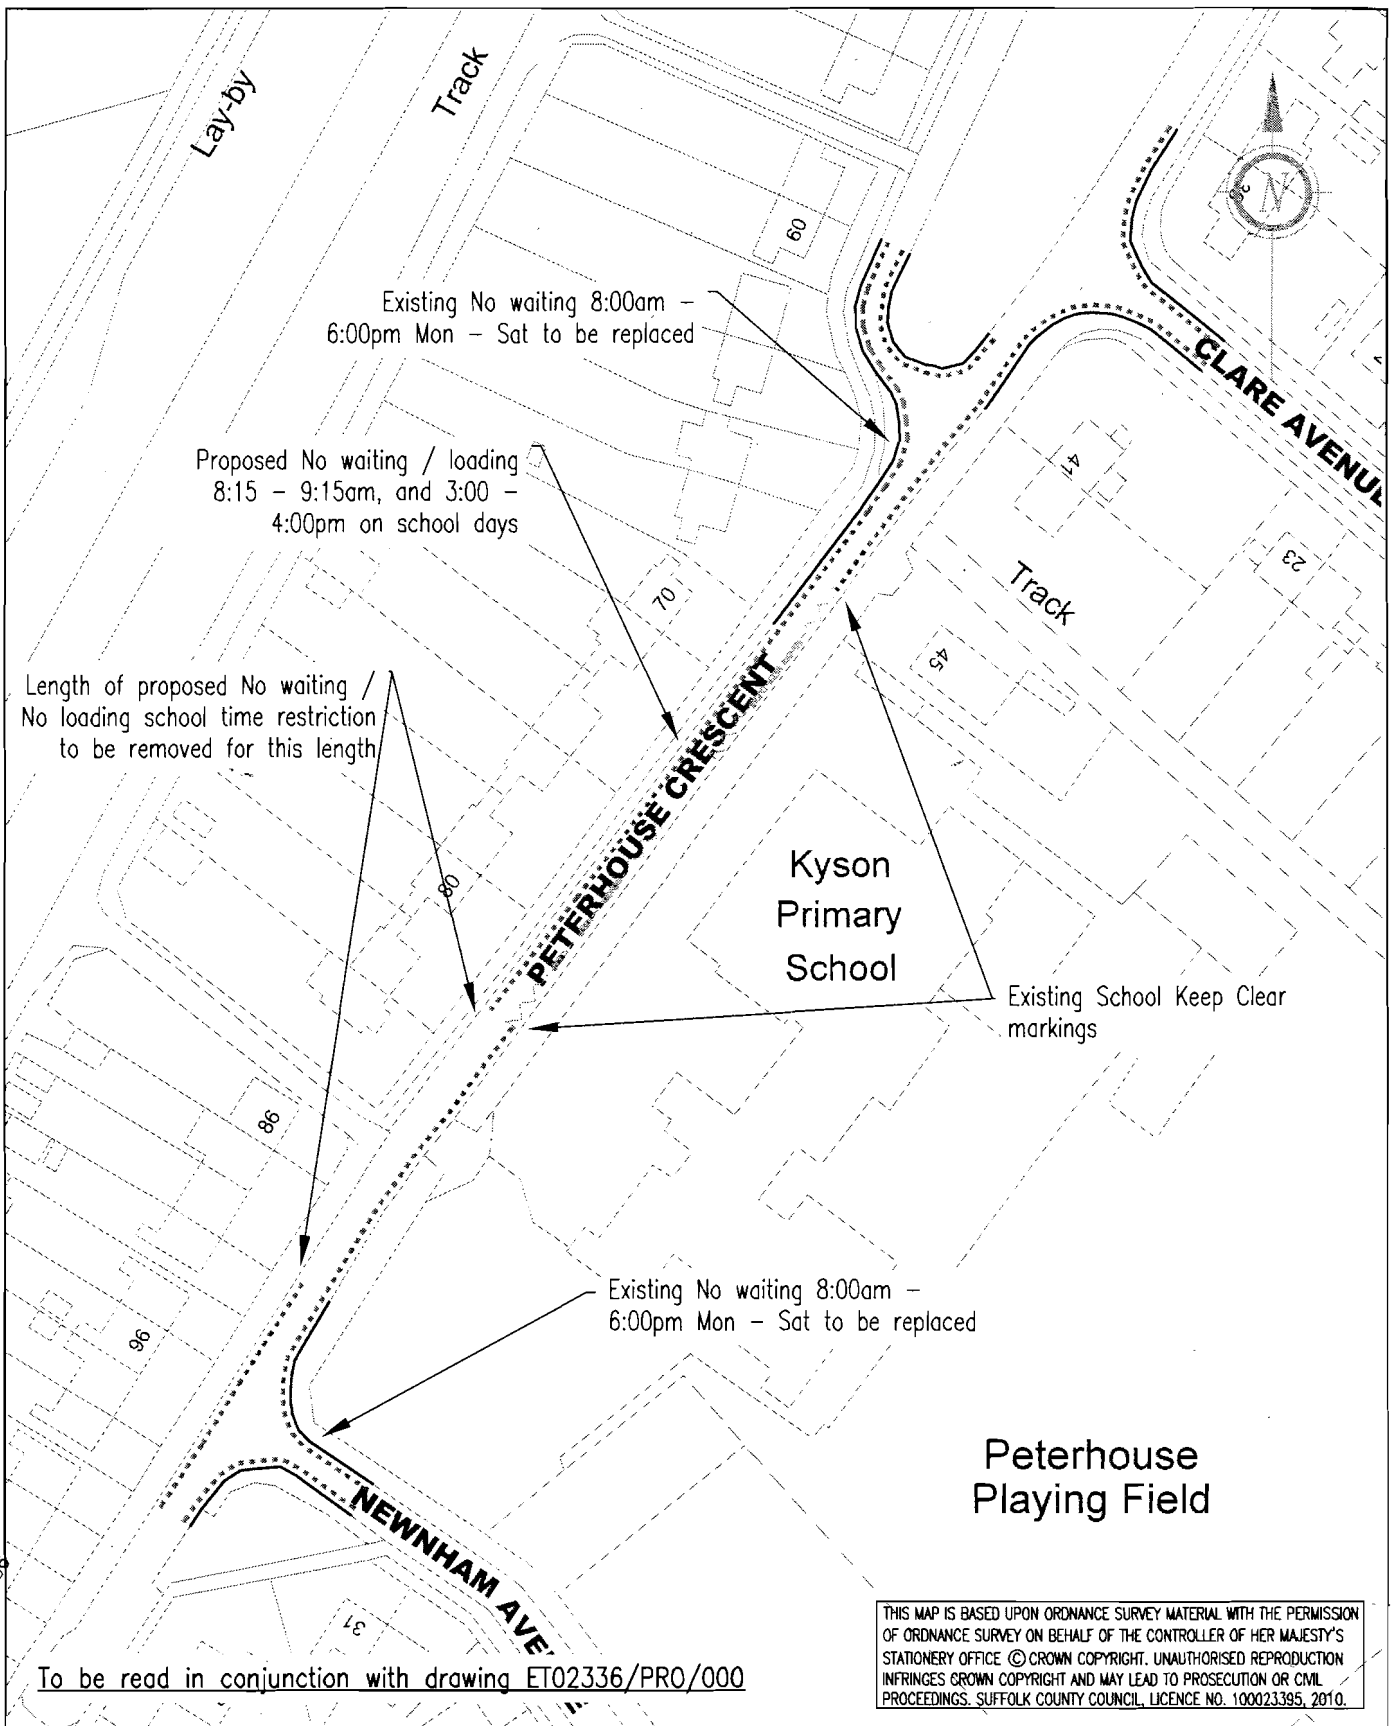 <p>Suffolk County Council Director of Environment &amp; Transport Endeavour House 8 Russell Road Ipswich IP1 2BX</p> 	REVISION(S)					
	DESCRIPTION			REV.	DATE	INTL.
<b>PROJECT TITLE</b> Melton TRO Review Suffolk	ORIGINATOR	CHECKER	DESIGNER	REVIEWER		
	TAO	PRELIM	TAO	PRELIM		
<b>DRAWING TITLE</b> Proposed 106	SCALE(S)	ORIGINAL SIZE A4	DATE			
	1:1000		FEB 2010			
	DRAWING NUMBER			REVISION		
	ET02336/PRO/106					




 <p>Suffolk County Council Director of Environment &amp; Transport Endeavour House 8 Russell Road Ipswich IP1 2BX</p> 	REVISION(S)					
	DESCRIPTION			REV.	DATE	INTL.
<b>PROJECT TITLE</b> Woodbridge TRO Review Suffolk	ORIGINATOR	CHECKER	DESIGNER	REVIEWER		
	TAO	PRELIM	TAO	PRELIM		
<b>DRAWING TITLE</b> Proposed 003	SCALE(S)	ORIGINAL SIZE A4	DATE			
	1:1000		FEB 2010			
DRAWING NUMBER			REVISION			
ET02336/PRO/003						

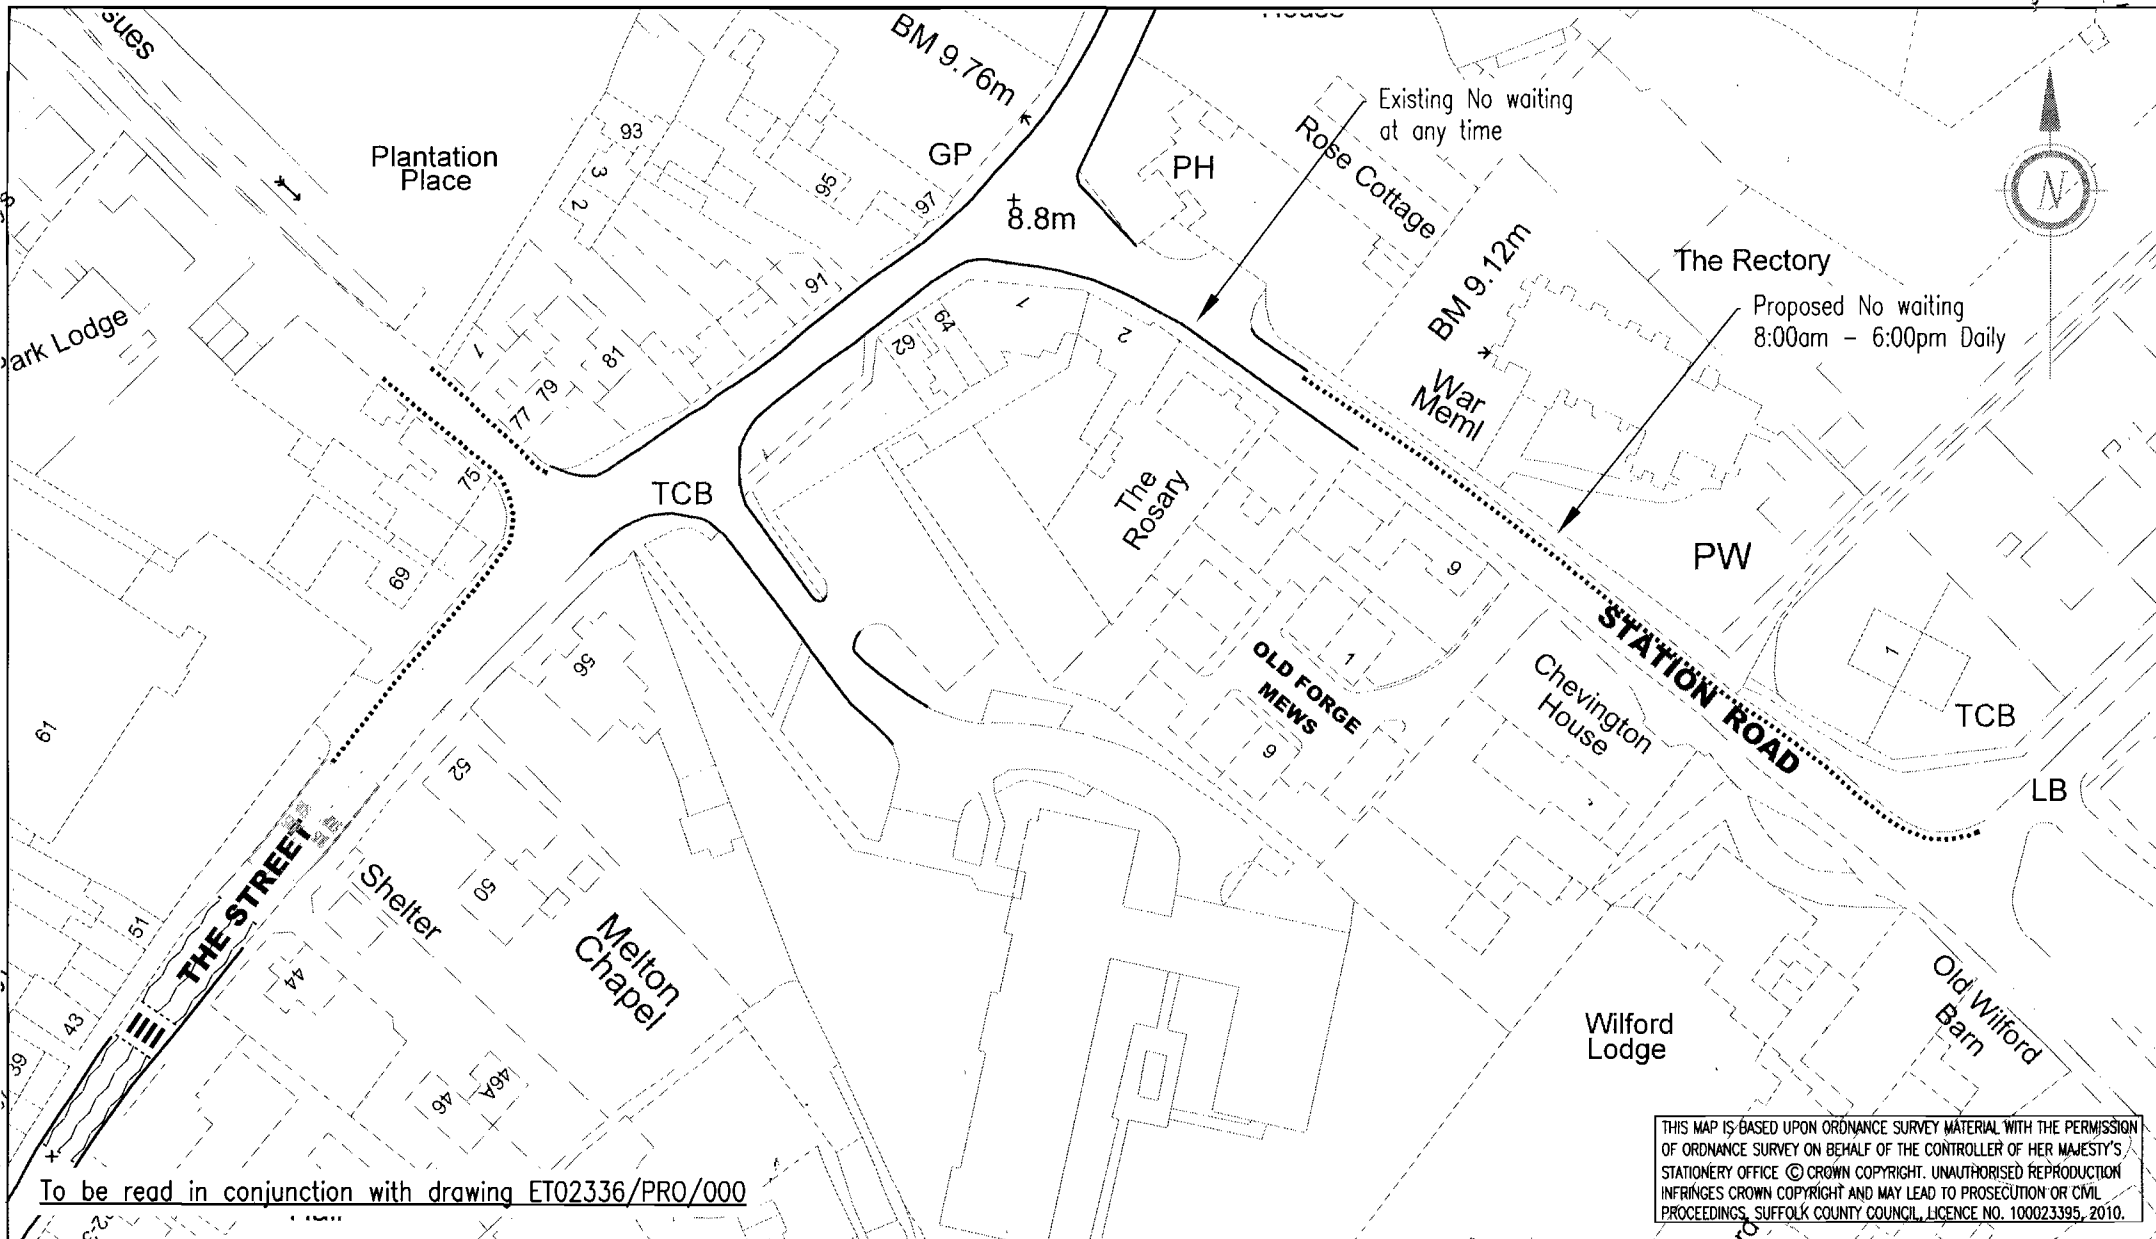


To be read in conjunction with drawing ET02336/PRO/000

THIS MAP IS BASED UPON ORDNANCE SURVEY MATERIAL WITH THE PERMISSION OF ORDNANCE SURVEY ON BEHALF OF THE CONTROLLER OF HER MAJESTY'S STATIONERY OFFICE © CROWN COPYRIGHT. UNAUTHORISED REPRODUCTION INFRINGES CROWN COPYRIGHT AND MAY LEAD TO PROSECUTION OR CIVIL PROCEEDINGS. SUFFOLK COUNTY COUNCIL, LICENCE NO. 100023395, 2010.



Suffolk County Council  
 Director of Environment & Transport  
 Endeavour House  
 8 Russell Road  
 Ipswich  
 IP1 2BX

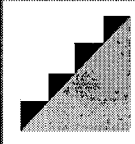

**SUFFOLK  
 TRANSPORT &  
 ENVIRONMENT  
 PARTNERSHIP**

REVISION(S)	ORIGINATOR	CHECKER	PROJECT TITLE				
	TAO	PRELIM	Melton TRO Review Suffolk				
	DESIGNER	REVIEWER	DRAWING TITLE				
	TAO	PRELIM	Proposed 102				
	SCALE(S)	ORIGINAL SIZE A4	DATE	DRAWING NUMBER	REVISION		
DESCRIPTION	REV.	DATE	INTL.	1:1000	FEB 2010	ET02336/PRO/102	