


File Path: E:\Transport & Infrastructure\Traffic Mgmt\Great Cornard\Waiting Restrictions\Projects\TRD 2011\Cornard Road.dwg

Plot Date: 20/05/2011

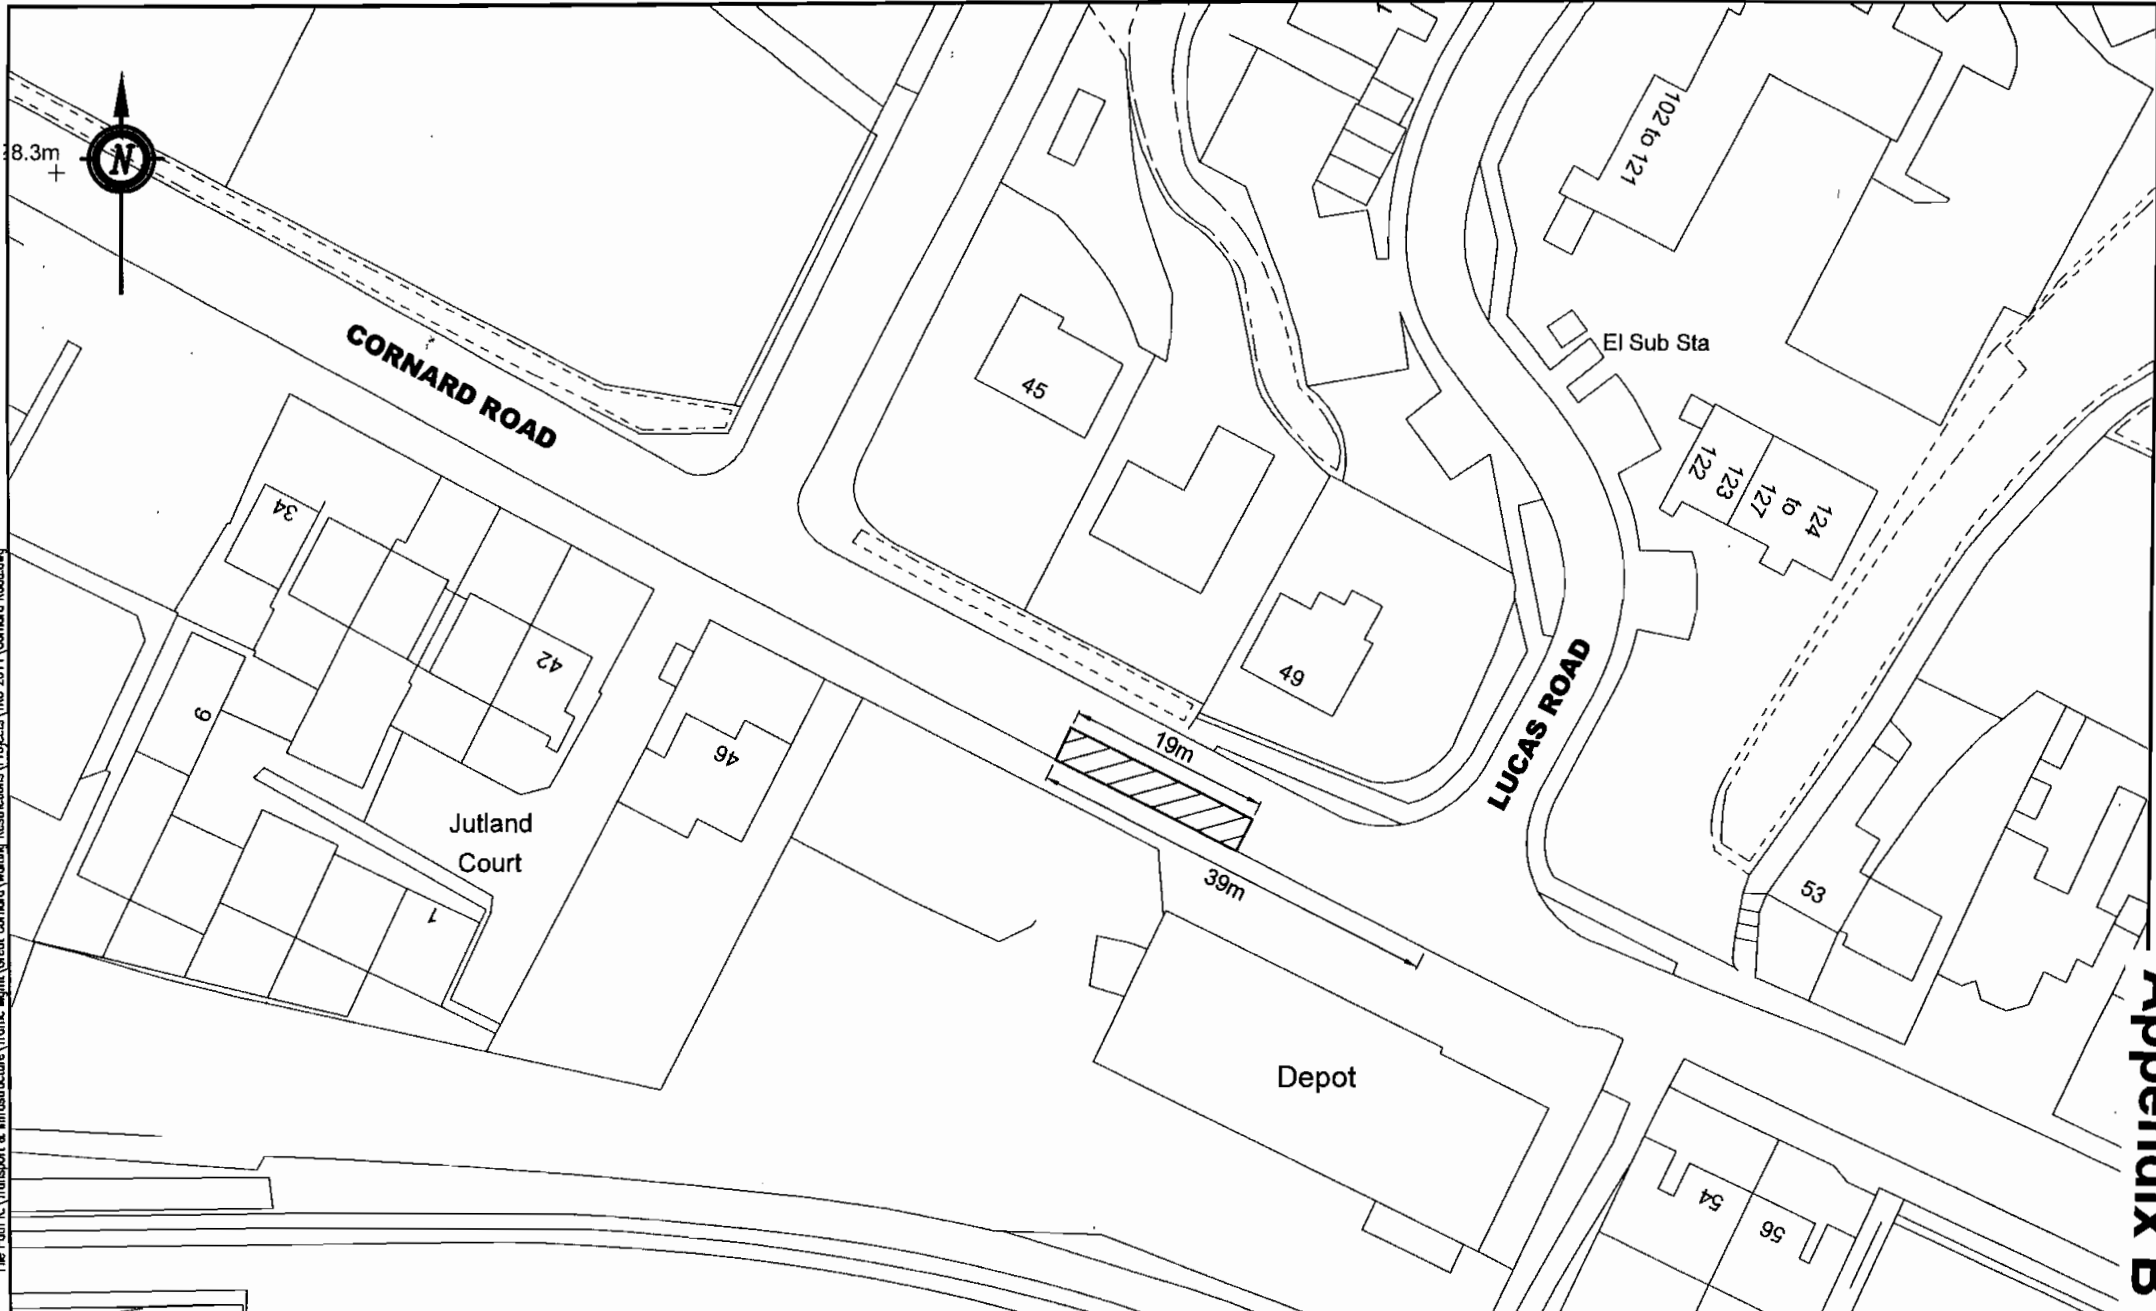

Lucy Robinson, Director of Economy, Skills & Environment
 Endeavour House, 8 Russell Road, Ipswich, Suffolk, IP1 2BX


THIS MAP IS BASED UPON ORDNANCE SURVEY MATERIAL WITH THE PERMISSION OF ORDNANCE SURVEY ON BEHALF OF THE CONTROLLER OF HER MAJESTY'S STATIONERY OFFICE. © CROWN COPYRIGHT. UNAUTHORISED REPRODUCTION INFRINGES CROWN COPYRIGHT AND MAY LEAD TO PROSECUTION OR CIVIL PROCEEDINGS. SUFFOLK COUNTY COUNCIL, LICENSE NO. 100023345, 2010.

REVISION(S)	REV.	DATE	INTL.
DESCRIPTION 10			

PROJECT TITLE CORNARD ROAD SUDBURY
DRAWING TITLE PROPOSED PROHIBITION OF PARKING

ORIGINATOR SJR	CHECKER	DESIGNER	REVIEWER
SCALE(S) 1:500	ORIGINAL SIZE AS	DATE JANUARY 2010	
DRAWING NUMBER ET02346/01			REVISION

Appendix B

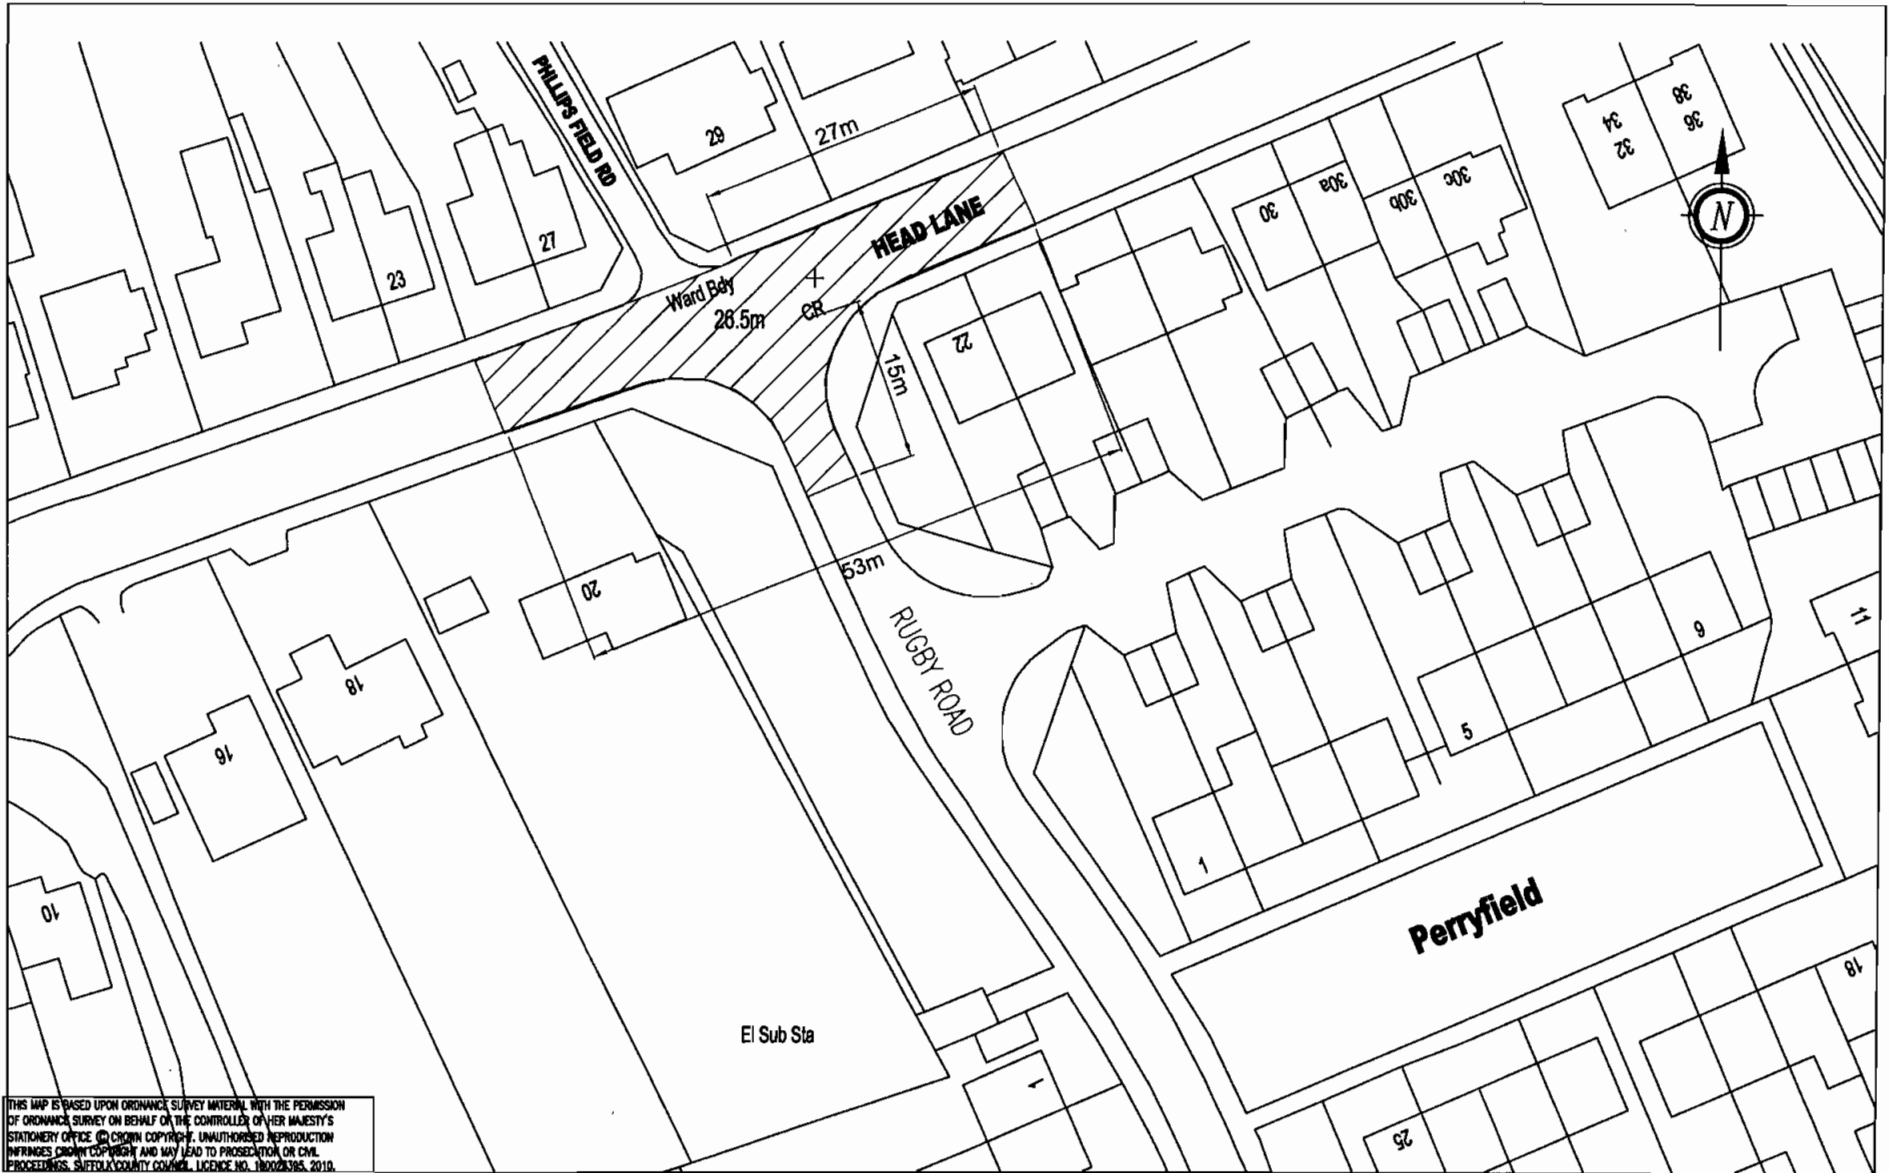

THIS MAP IS BASED UPON ORDNANCE SURVEY MATERIAL WITH THE PERMISSION OF ORDNANCE SURVEY ON BEHALF OF THE CONTROLLER OF HER MAJESTY'S STATIONERY OFFICE. © CROWN COPYRIGHT. UNAUTHORISED REPRODUCTION INFRINGES CROWN COPYRIGHT AND MAY LEAD TO PROSECUTION OR CIVIL PROCEEDINGS. SUFFOLK COUNTY COUNCIL. LICENCE NO. 100028395. 2010.




Lucy Robinson, Director of Economy, Skills & Environment
Endeavour House, 8 Russell Road, Ipswich, Suffolk, IP1 2BX.

REVISION(S)	REV.	DATE	INTL.
11			
DESCRIPTION			

PROJECT TITLE	HEAD LANE / RUGBY ROAD GREAT CORNARD
DRAWING TITLE	PROPOSED PROHIBITION OF PARKING

ORIGINATOR	KAS	CHECKER		DESIGNER	KAS	REVIEWER	
SCALE(S)	1:500	ORIGINAL SIZE AS		DATE	JANUARY 2011		
DRAWING NUMBER	ET			REVISION			

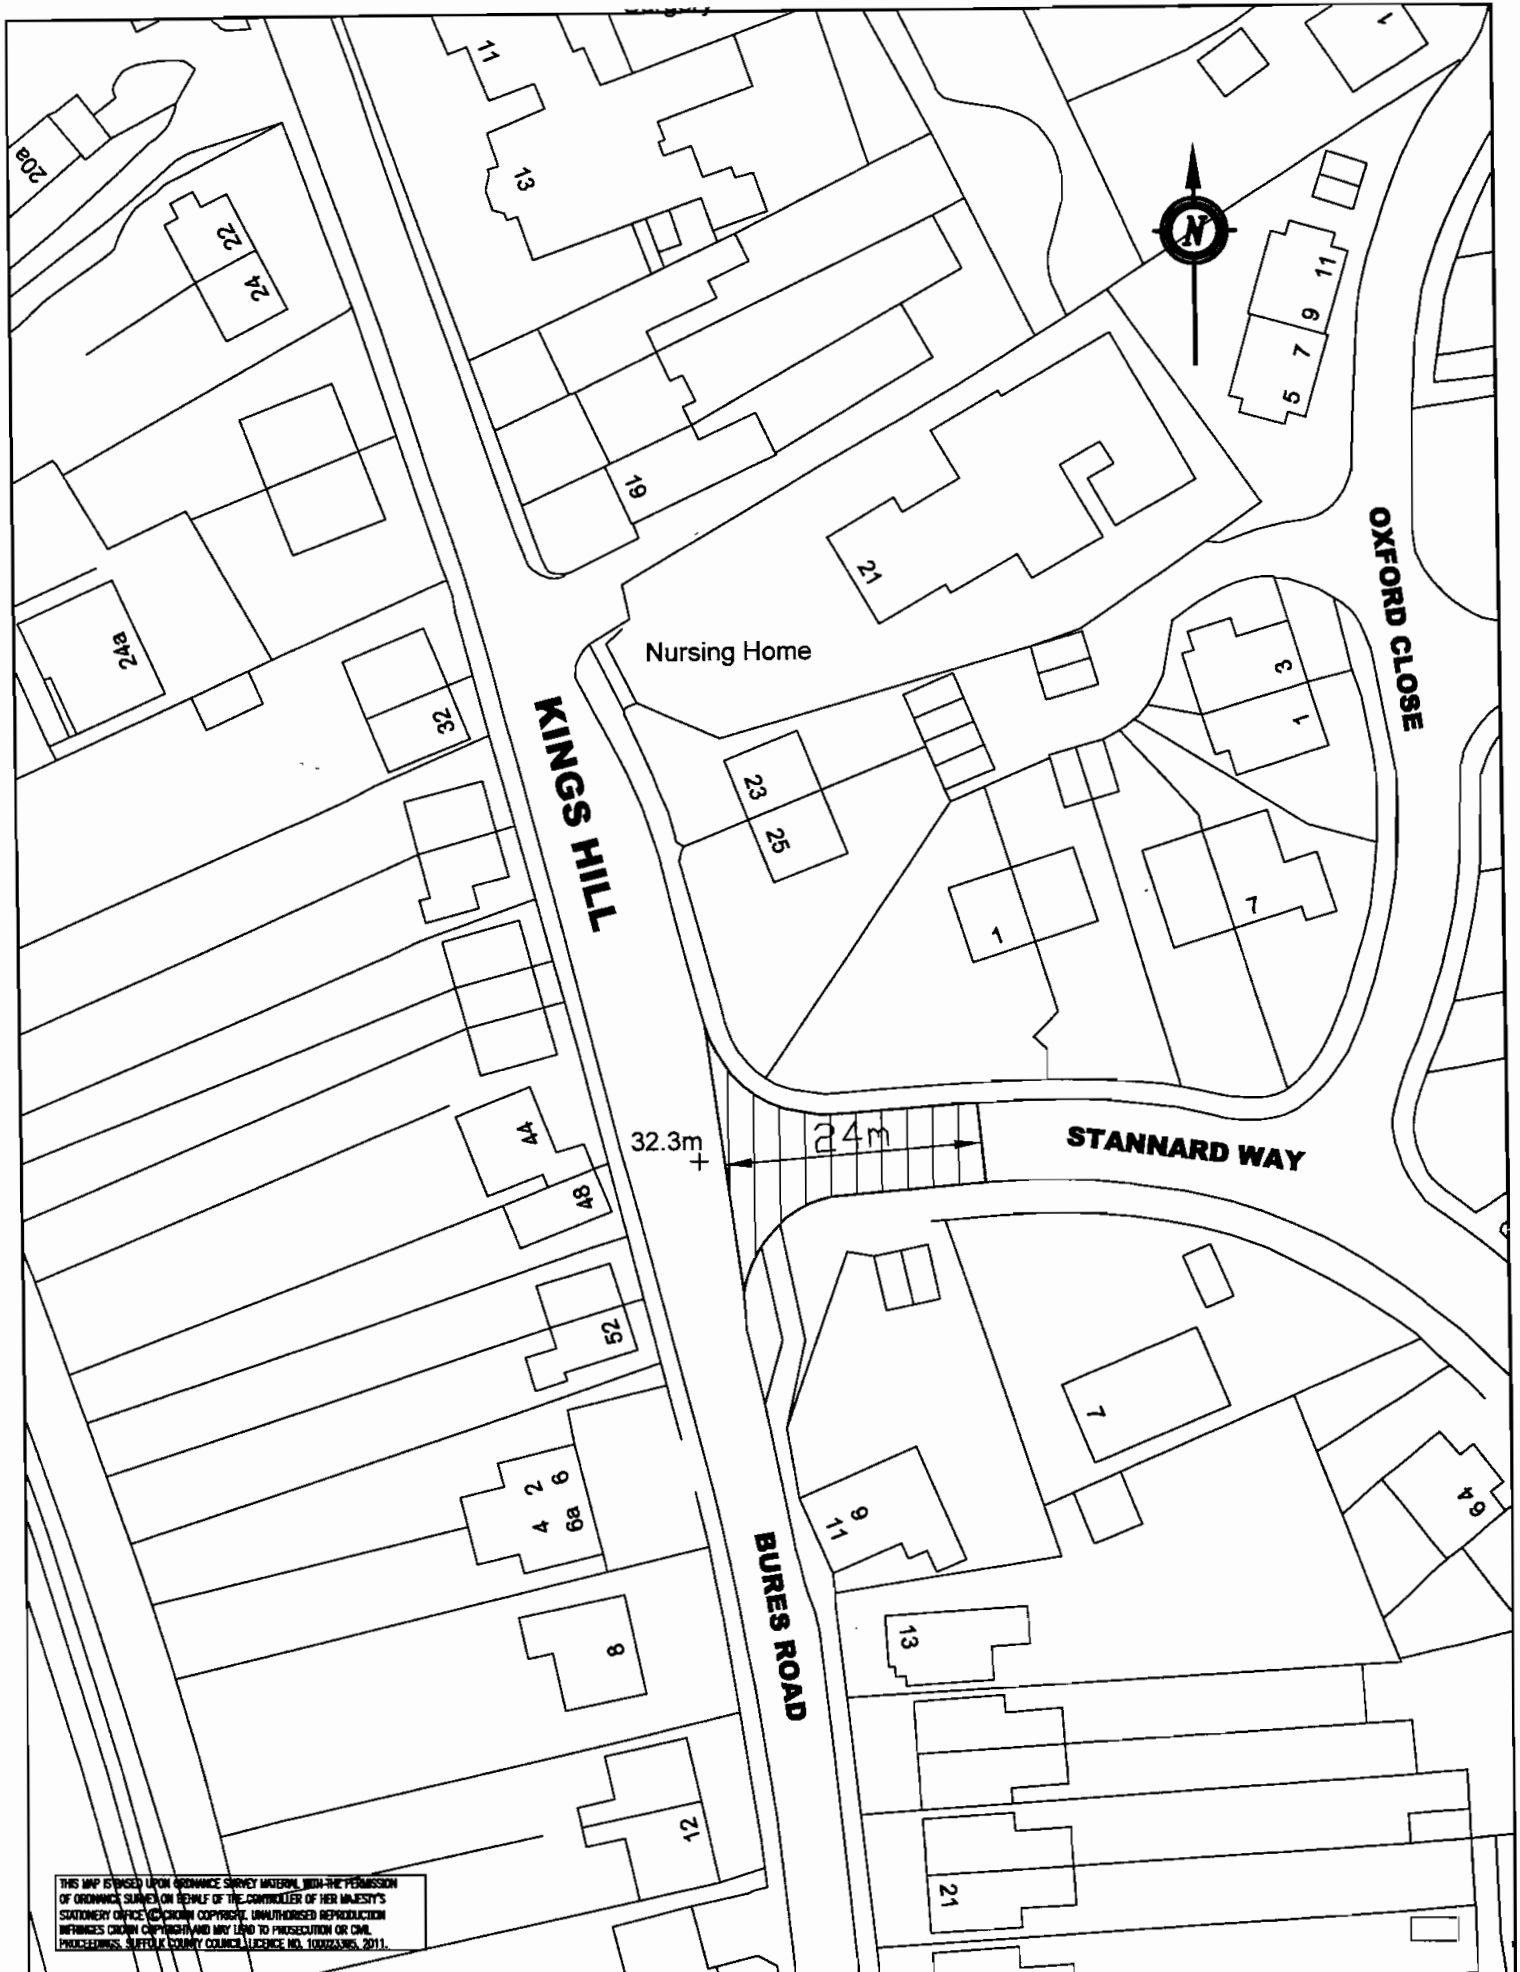

THIS MAP IS BASED UPON AERIAL PHOTOGRAPHS AND SURVEY MATERIAL, WITH THE PERMISSION OF ORDNANCE SURVEY ON BEHALF OF THE CONTROLLER OF HER MAJESTY'S STATIONERY OFFICE. © CROWN COPYRIGHT. UNAUTHORISED REPRODUCTION INFRINGES CROWN COPYRIGHT AND MAY LEAD TO PROSECUTION OR CIVIL PROCEEDINGS. SUFFOLK COUNTY COUNCIL LICENCE NO. 100023/MS. 2011.

Suffolk County Council
 Lucy Robinson, Director of Economy, Skills & Environment
 Endeavour House, 8 Russell Road, Ipswich, Suffolk, IP1 2BX.

REVISION(S)	NO.	DATE	INITIALS

PROJECT TITLE	STANNARD WAY GREAT CORNARD
DRAWING TITLE	PROPOSED PROHIBITION OF PARKING

ORIGINATOR	SJR	CHECKER		APPROVED		REVIEWER	
SCALE(S)	ORIGINAL SIZE AS	DATE	APRIL 2011				
DRAWING NUMBER		REVISION					