




THIS MAP IS BASED UPON ORDNANCE SURVEY MATERIAL WITH THE PERMISSION OF ORDNANCE SURVEY ON BEHALF OF THE CONTROLLER OF HER MAJESTY'S STATIONERY OFFICE © CROWN COPYRIGHT. UNAUTHORISED REPRODUCTION INFRINGES CROWN COPYRIGHT AND MAY LEAD TO PROSECUTION OR CIVIL PROCEEDINGS. SUFFOLK COUNTY COUNCIL. LICENCE NO. 100023595. 2010.



Lucy Robinson, Director of Economy, Skills & Environment  
 Endeavour House, 8 Russell Road, Ipswich, Suffolk, IP1 2BX.

| REVISION(S) |  | REF. | DATE | INTL. | DESCRIPTION |
|-------------|--|------|------|-------|-------------|
|             |  |      |      |       |             |

|            |        |                  |          |                |                               |
|------------|--------|------------------|----------|----------------|-------------------------------|
| ORIGINATOR | TAO    | CHECKER          | TAO      | PROJECT TITLE  | HIGH ROAD TRO TRIMLEY ST MARY |
| DESIGNER   | TAO    | REVIEWER         | TAO      | DRAWING TITLE  | PROPOSED CHANGES p1           |
| SCALE(S)   | 1:1000 | ORIGINAL SIZE A4 | NOV 2010 | DATE           | ET02235-07-001                |
|            |        |                  |          | DRAWING NUMBER | REVISION                      |
|            |        |                  |          |                |                               |

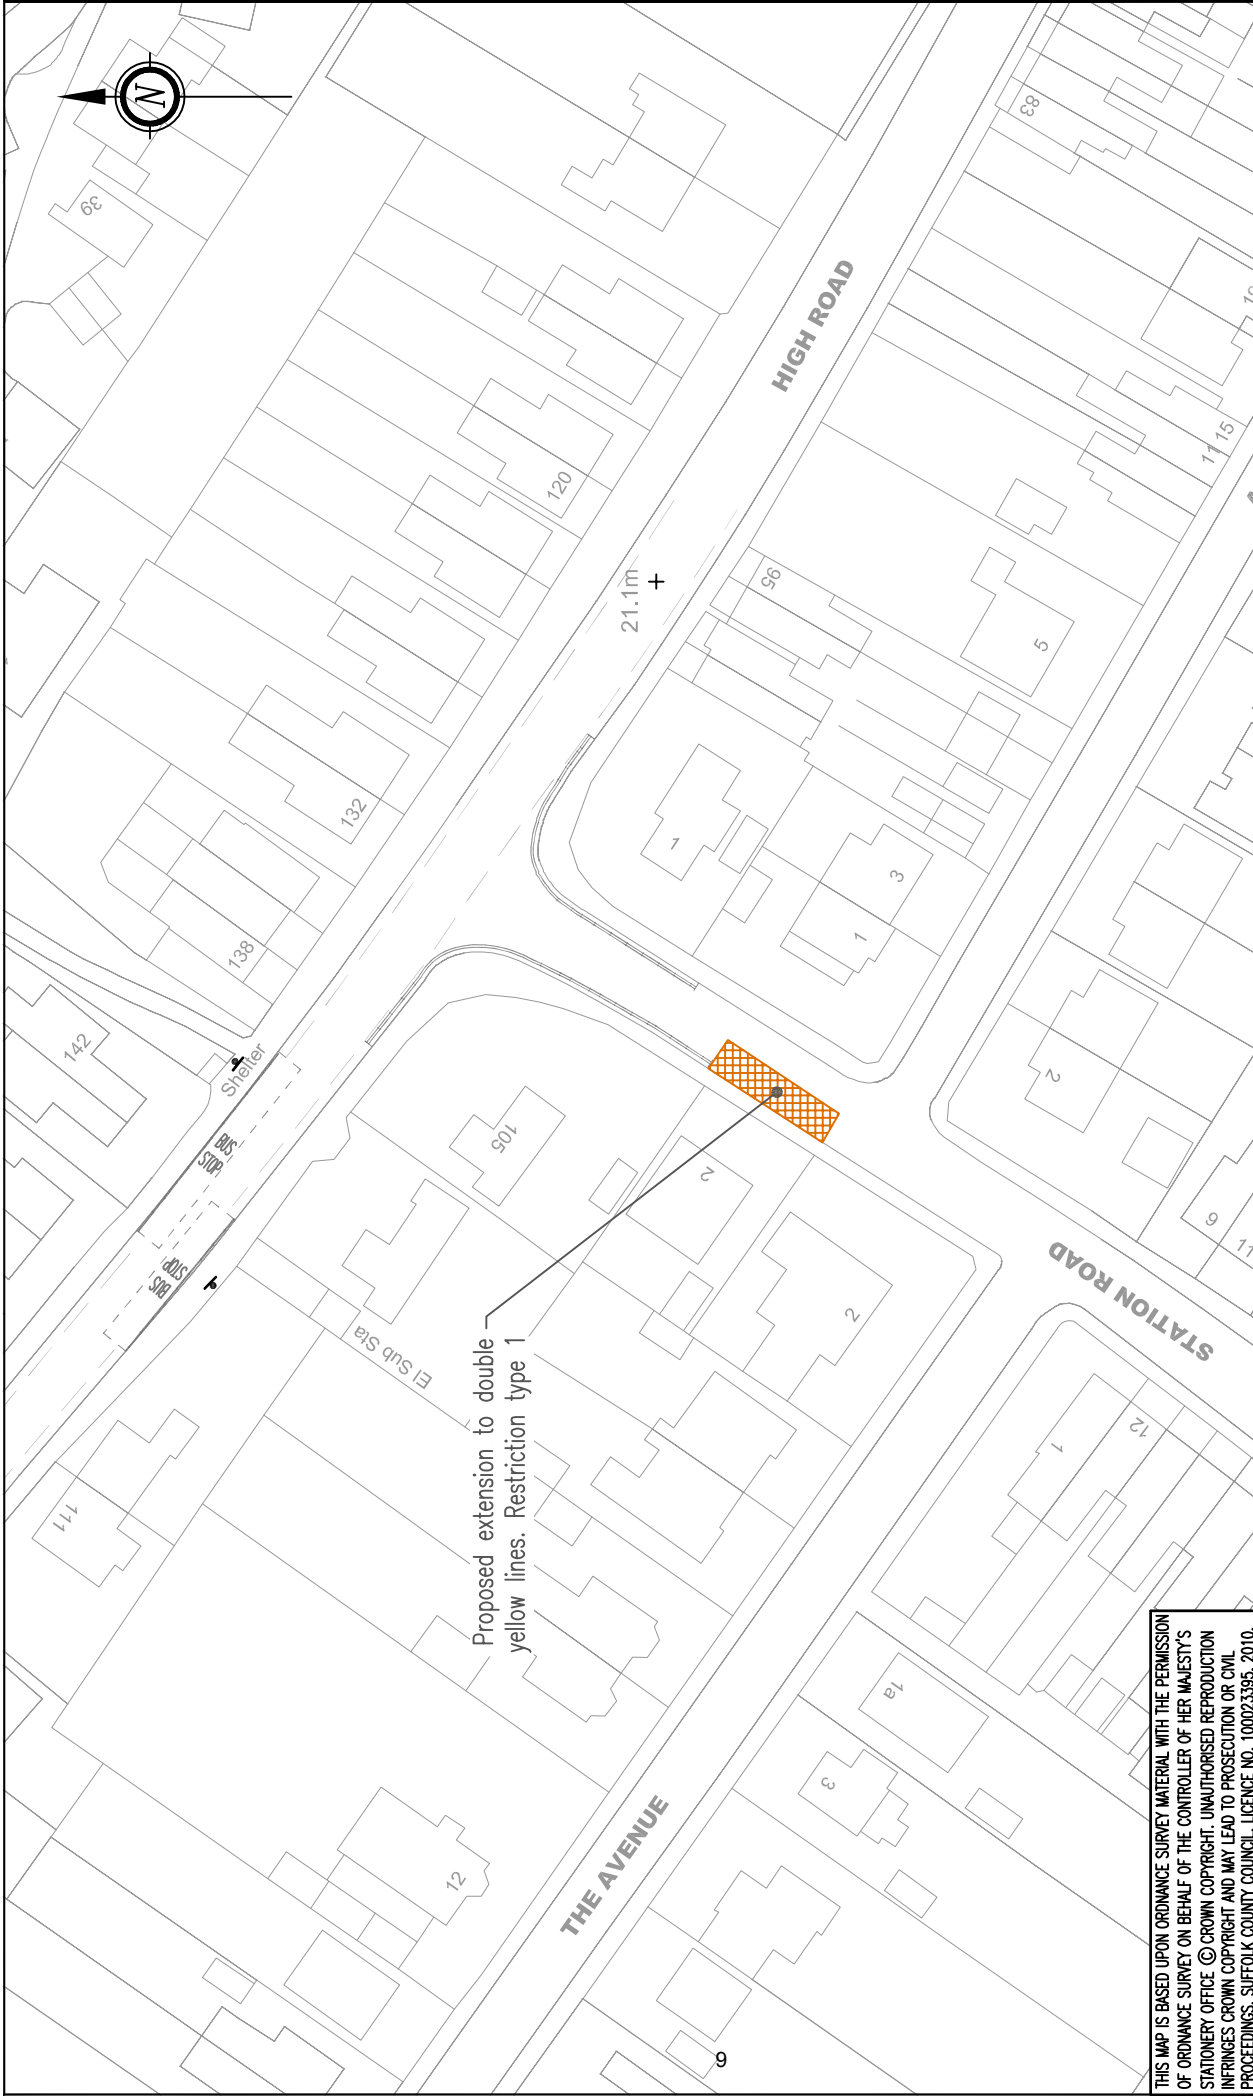

Proposed extension to double yellow lines. Restriction type 1

THIS MAP IS BASED UPON ORDNANCE SURVEY MATERIAL WITH THE PERMISSION OF ORDNANCE SURVEY ON BEHALF OF THE CONTROLLER OF HER MAJESTY'S STATIONERY OFFICE © CROWN COPYRIGHT. UNAUTHORISED REPRODUCTION INFRINGES CROWN COPYRIGHT AND MAY LEAD TO PROSECUTION OR CIVIL PROCEEDINGS. SUFFOLK COUNTY COUNCIL. LICENCE NO. 100023595. 2010.



Lucy Robinson, Director of Economy, Skills & Environment  
 Endeavour House, 8 Russell Road, Ipswich, Suffolk, IP1 2BX.

| REVISION(S) |  | REF. | DATE | INTL. | DESCRIPTION |
|-------------|--|------|------|-------|-------------|
|             |  |      |      |       |             |

|            |        |                  |  |                |                               |
|------------|--------|------------------|--|----------------|-------------------------------|
| ORIGINATOR | TAO    | CHECKER          |  | PROJECT TITLE  | HIGH ROAD TRO TRIMLEY ST MARY |
| DESIGNER   | TAO    | REVIEWER         |  | DRAWING TITLE  | PROPOSED CHANGES p2           |
| SCALE(S)   | 1:1000 | ORIGINAL SIZE A4 |  | DATE           | NOV 2010                      |
|            |        |                  |  | DRAWING NUMBER | ET02235-07-002                |
|            |        |                  |  | REVISION       | -                             |