


HUMP CHAINAGE FROM HORRINGER ROAD SHEET 01

SCALE 1:1000

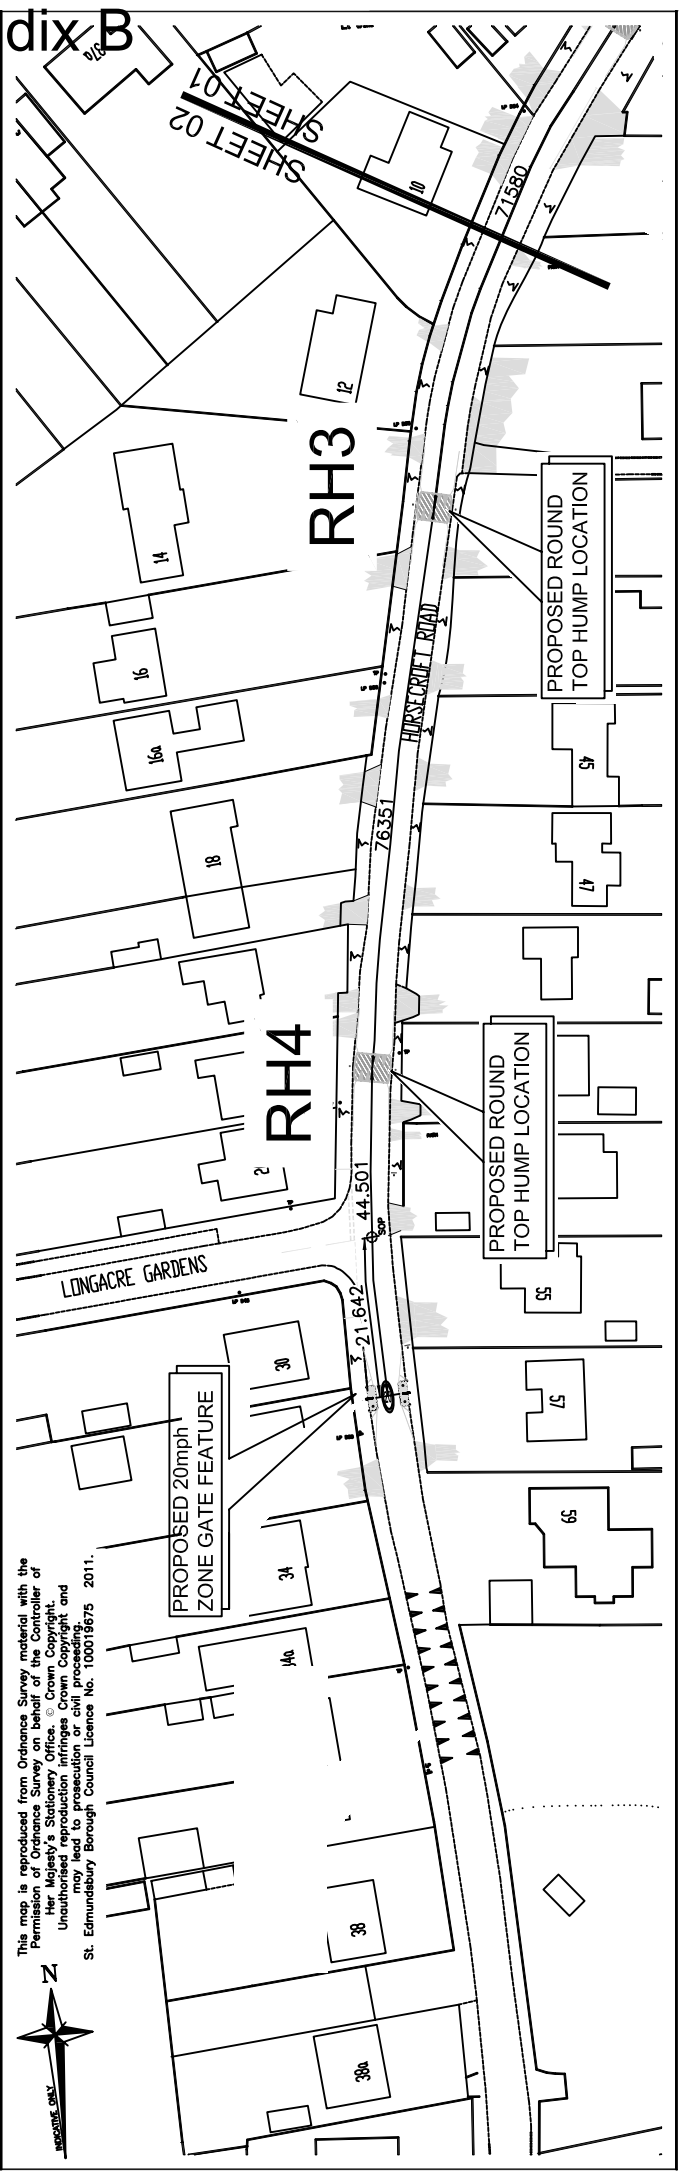

HUMP CHAINAGE FROM HORRINGER ROAD SHEET 02

SCALE 1:1000