
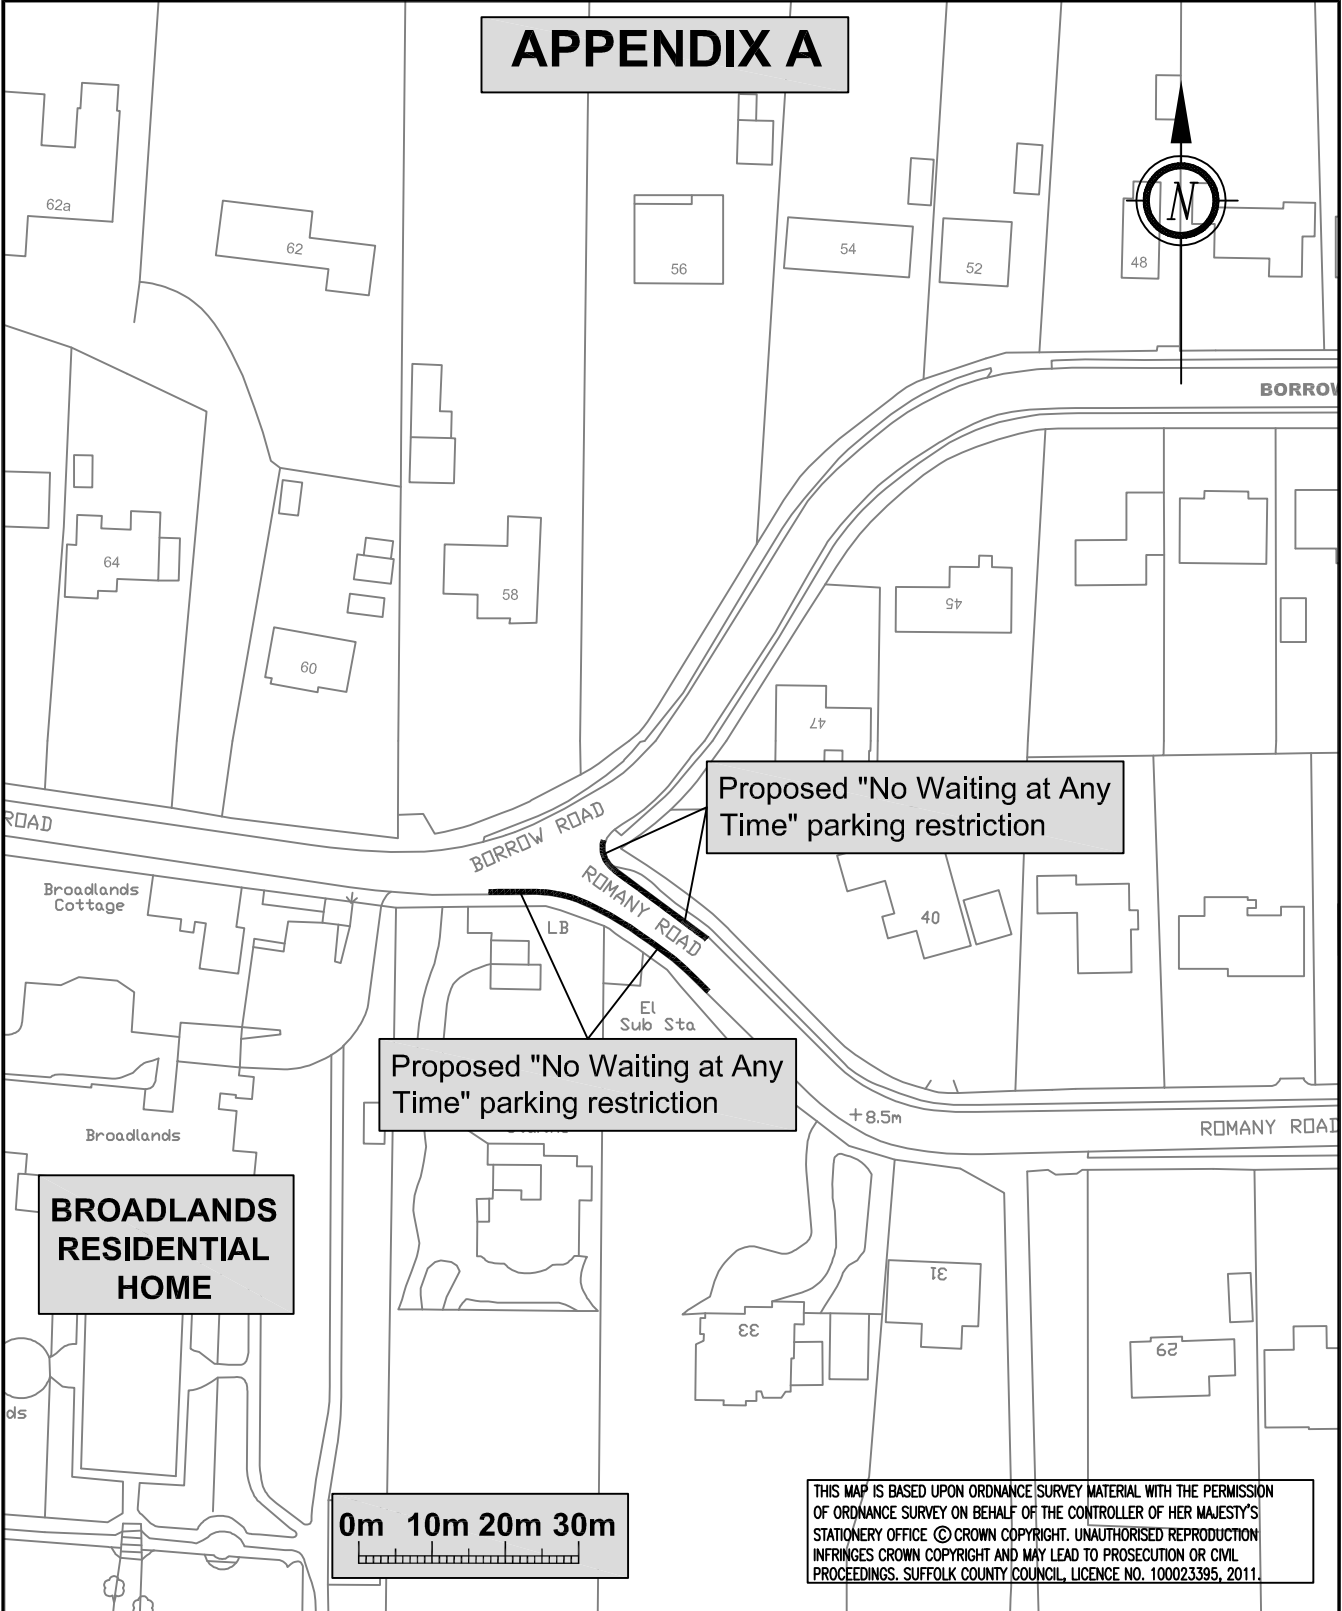


APPENDIX A

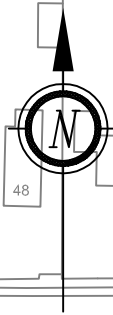

File Path R:\Transport & Infrastructure\Traffic Mgmt\Lowestoft\Waiting Restrictions\Projects\ET03349 - Quality of Life\Drawings\Romany Road TR0.dwg

Plot date 09/08/2011

**BROADLANDS
RESIDENTIAL
HOME**

0m 10m 20m 30m

THIS MAP IS BASED UPON ORDNANCE SURVEY MATERIAL WITH THE PERMISSION OF ORDNANCE SURVEY ON BEHALF OF THE CONTROLLER OF HER MAJESTY'S STATIONERY OFFICE © CROWN COPYRIGHT. UNAUTHORISED REPRODUCTION INFRINGES CROWN COPYRIGHT AND MAY LEAD TO PROSECUTION OR CIVIL PROCEEDINGS. SUFFOLK COUNTY COUNCIL, LICENCE NO. 100023395, 2011.



Lucy Robinson. Director of Economy, Skills & Environment
Endeavour House, 8 Russell Road, Ipswich, Suffolk. IP1 2BX.

REVISION(S)				REV.	DATE	INTL.
DESCRIPTION						
ORIGINATOR	CHECKER	DESIGNER	REVIEWER			
KDS	MSK	KDS	MSK			
SCALE(S)		ORIGINAL SIZE A4	DATE			
1:1000			FEB 2011			
DRAWING NUMBER				REVISION		
ET03349-LOW-001						

PROJECT TITLE
ET03349 - QUALITY OF LIFE SCHEME - OULTON WARD ROMANY ROAD / BORROW ROAD JUNCTION LOWESTOFT, SUFFOLK
DRAWING TITLE
PROPOSED WAITING RESTRICTIONS