



APPENDIX C

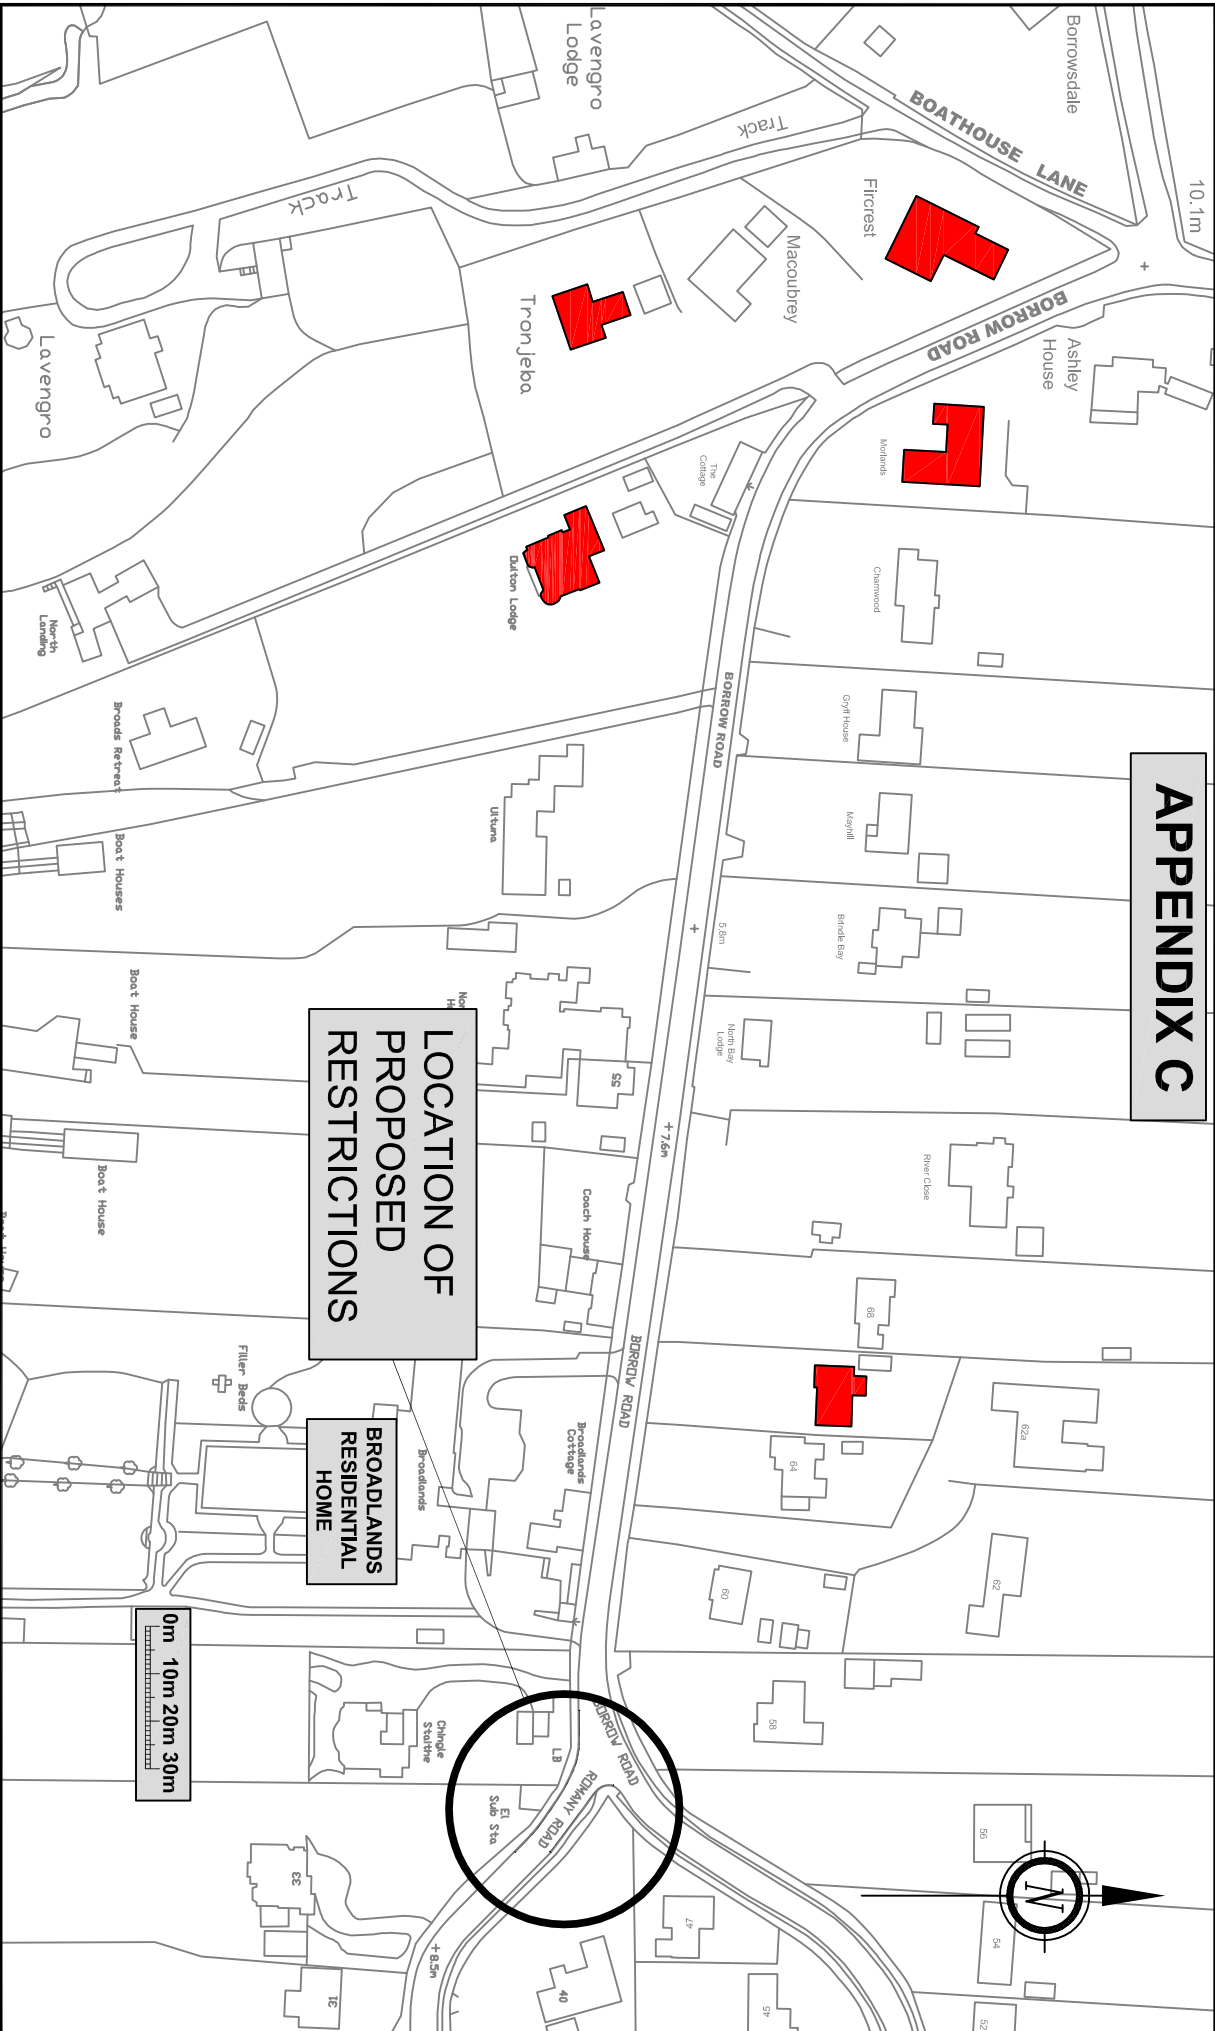

LOCATION OF PROPOSED RESTRICTIONS

BROADLANDS RESIDENTIAL HOME

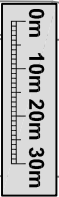

| | | | |
|--|--|--|--|
| <p>Suffolk County Council</p> <p>Lucy Robinson, Director of Economy, Skills & Environment Endeavour House, 8 Russell Road, Ipswich, Suffolk, IP1 2BX.</p> | | <p>THIS MAP IS BASED UPON ORDNANCE SURVEY MATERIAL WITH THE PERMISSION OF ORDNANCE SURVEY ON BEHALF OF THE CONTROLLER OF HER MAJESTY'S STATIONERY OFFICE. © CROWN COPYRIGHT. UNAUTHORISED REPRODUCTION IN WHOLE OR IN PART IS PROHIBITED AND MAY LEAD TO PROSECUTION OR CIVIL PROCEEDINGS. SUFFOLK COUNTY COUNCIL, LICENSE NO. 10002395, 2011.</p> | |
| <p>REVISION(S)</p> | | <p>ORIGINATOR</p> | |
| <p>DESCRIPTION</p> | | <p>CHECKER</p> | |
| <p>REV. DATE</p> | | <p>DESIGNER</p> | |
| <p>INTL.</p> | | <p>REVIEWER</p> | |
| <p>N.T.S.</p> | | <p>SCALE(S)</p> | |
| <p>DATE</p> | | <p>ORIGINAL SIZE</p> | |
| <p>PROJECT TITLE</p> | | <p>DRAWING TITLE</p> | |
| <p>ET03349 - QoL Scheme - Qulton Ward Romany Road / Borrowow Road Junction Lowestoft, Suffolk</p> | | <p>Location of Obstructors</p> | |
| <p>DRAWING NUMBER</p> | | <p>REVISION</p> | |
| <p>ET03349-LOW-001/2</p> | | | |