


Appendix B

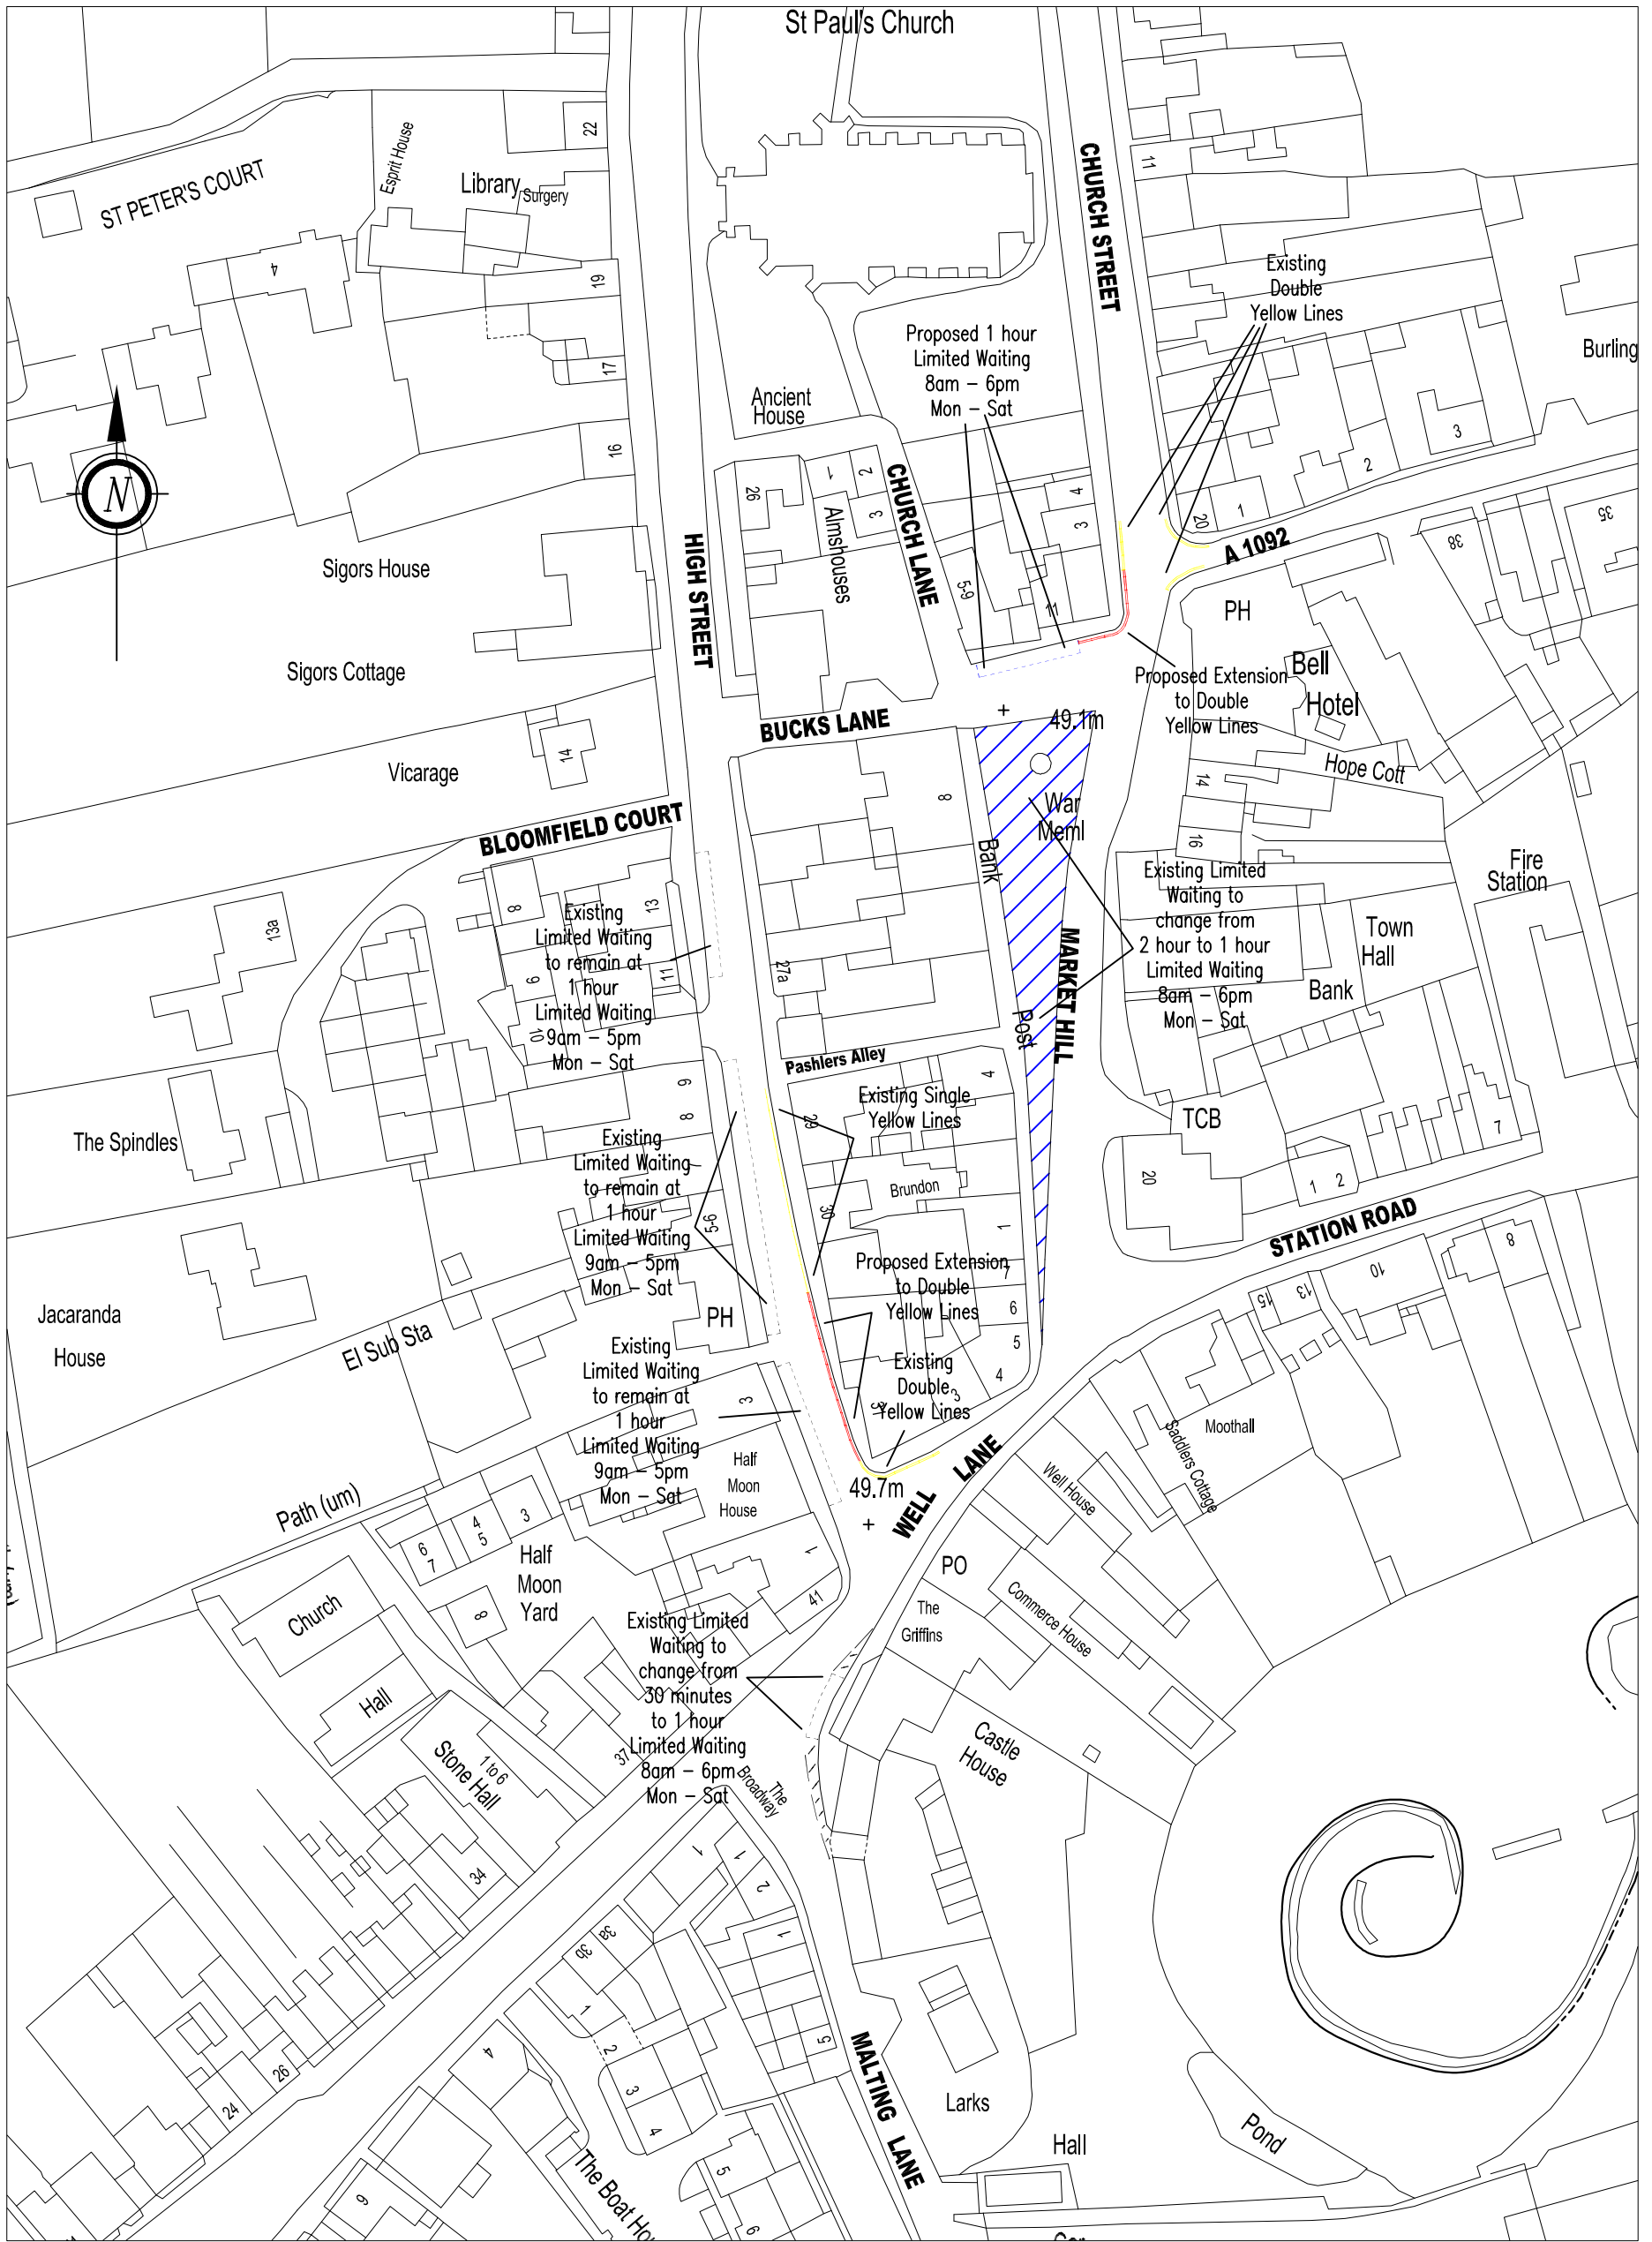

THIS MAP IS BASED UPON ORDNANCE SURVEY MATERIAL WITH THE PERMISSION OF ORDNANCE SURVEY ON BEHALF OF THE CONTROLLER OF HER MAJESTY'S STATIONERY OFFICE © CROWN COPYRIGHT. UNAUTHORISED REPRODUCTION INFRINGES CROWN COPYRIGHT AND MAY LEAD TO PROSECUTION OR CIVIL PROCEEDINGS. SUFFOLK COUNTY COUNCIL, LICENCE NO. 100023395, 2010.



Lucy Robinson. Director of Economy, Skills & Environment
Endeavour House, 8 Russell Road, Ipswich, Suffolk. IP1 2BX.

REVISION(S)
LIMITED_WAITING_TIMES_CHANGED.
LIMITED_WAITING_CHANGES_IN
MALTING_LANE_ADDED.

DESCRIPTION

REV. DATE INTL.

PROJECT TITLE
PROPOSED_WAITING_RESTRICTIONS
TOWN_CENTRE
CLARE

DRAWING TITLE
PROPOSALS_-_TOWN_CENTRE

ORIGINATOR KCS	CHECKER PRELIM	DESIGNER PRELIM	REVIEWER PRELIM
-------------------	-------------------	--------------------	--------------------


SCALE(S) ORIGINAL SIZE A3
1:1000

DRAWING NUMBER
0002

DATE

REVISION
B

Appendix B

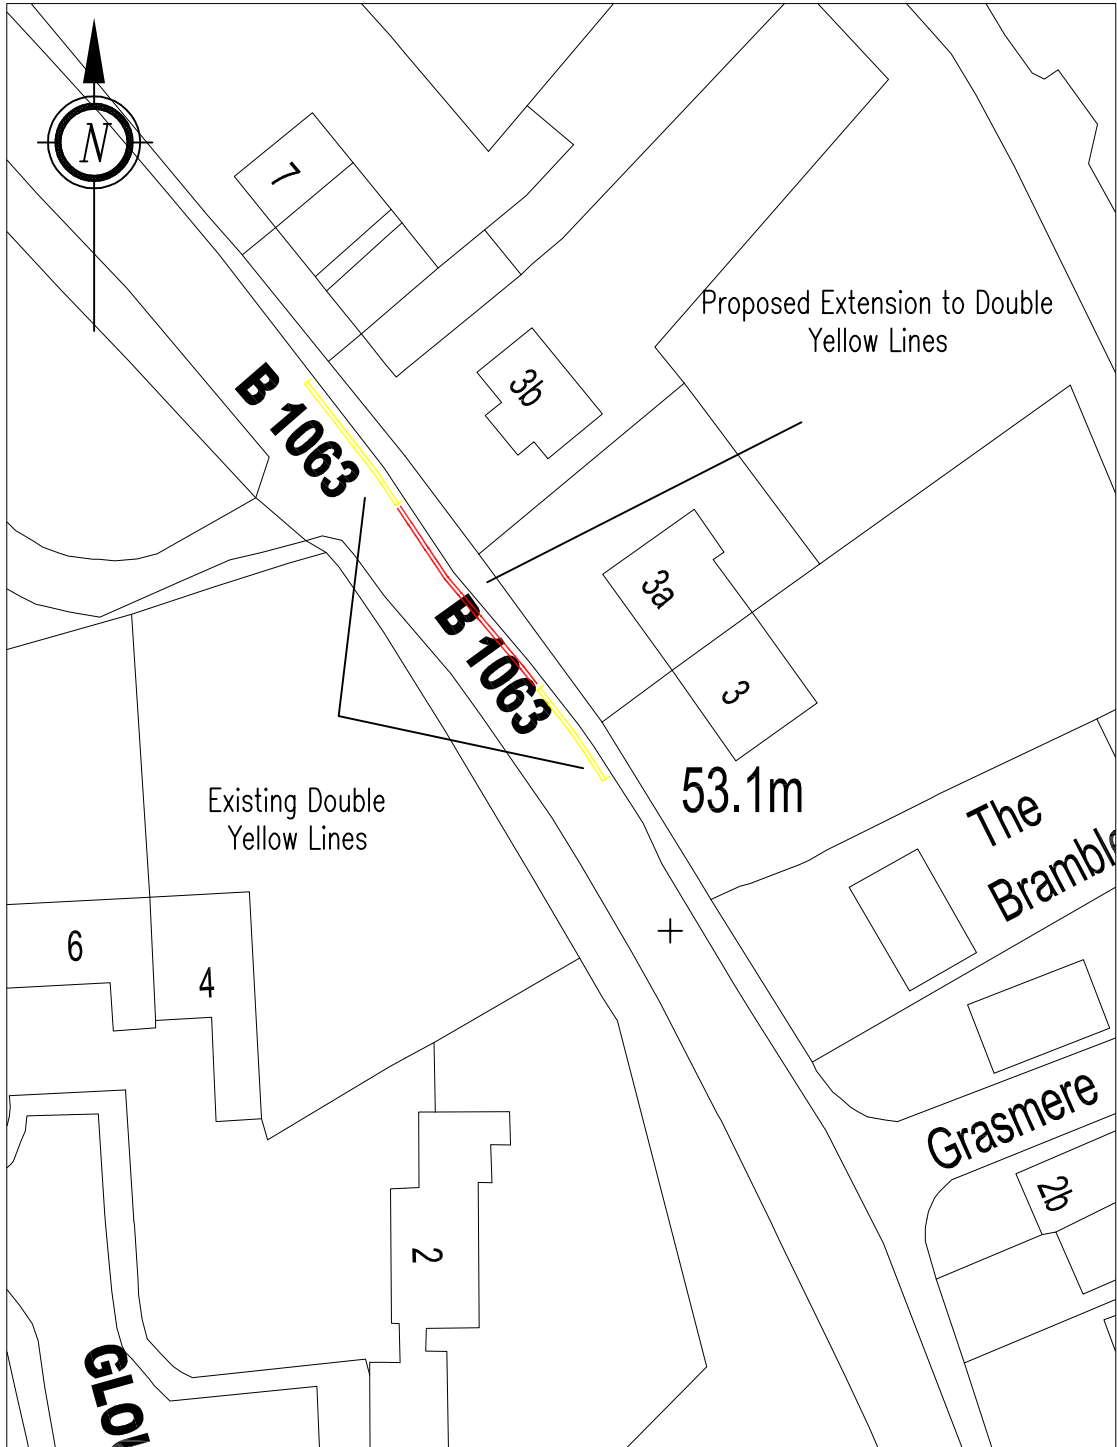

THIS MAP IS BASED UPON ORDNANCE SURVEY MATERIAL WITH THE PERMISSION OF ORDNANCE SURVEY ON BEHALF OF THE CONTROLLER OF HER MAJESTY'S STATIONERY OFFICE © CROWN COPYRIGHT. UNAUTHORISED REPRODUCTION INFRINGES CROWN COPYRIGHT AND MAY LEAD TO PROSECUTION OR CIVIL PROCEEDINGS. SUFFOLK COUNTY COUNCIL, LICENCE NO. 100023395, 2010.

File Path T:\CS\Ashare\Kevin Shipp\Clare\CAD\Town Centre Prop.dwg

Plot date 31/03/2011



Lucy Robinson. Director of Economy, Skills & Environment
Endeavour House, 8 Russell Road, Ipswich, Suffolk. IP1 2BX.

REVISION(S)

DESCRIPTION

REV. DATE INTL.

PROJECT TITLE

PROPOSED_WAITING_RESTRICTIONS
SNOW_HILL
CLARE

ORIGINATOR

KCS

CHECKER

CHECK

DESIGNER

DESIGN

REVIEWER

REVIEW

SCALE(S)

1:500

ORIGINAL SIZE A4

DATE

DRAWING TITLE

PROPOSALS_IN_SNOW_HILL

DRAWING NUMBER

0001

REVISION

REV