

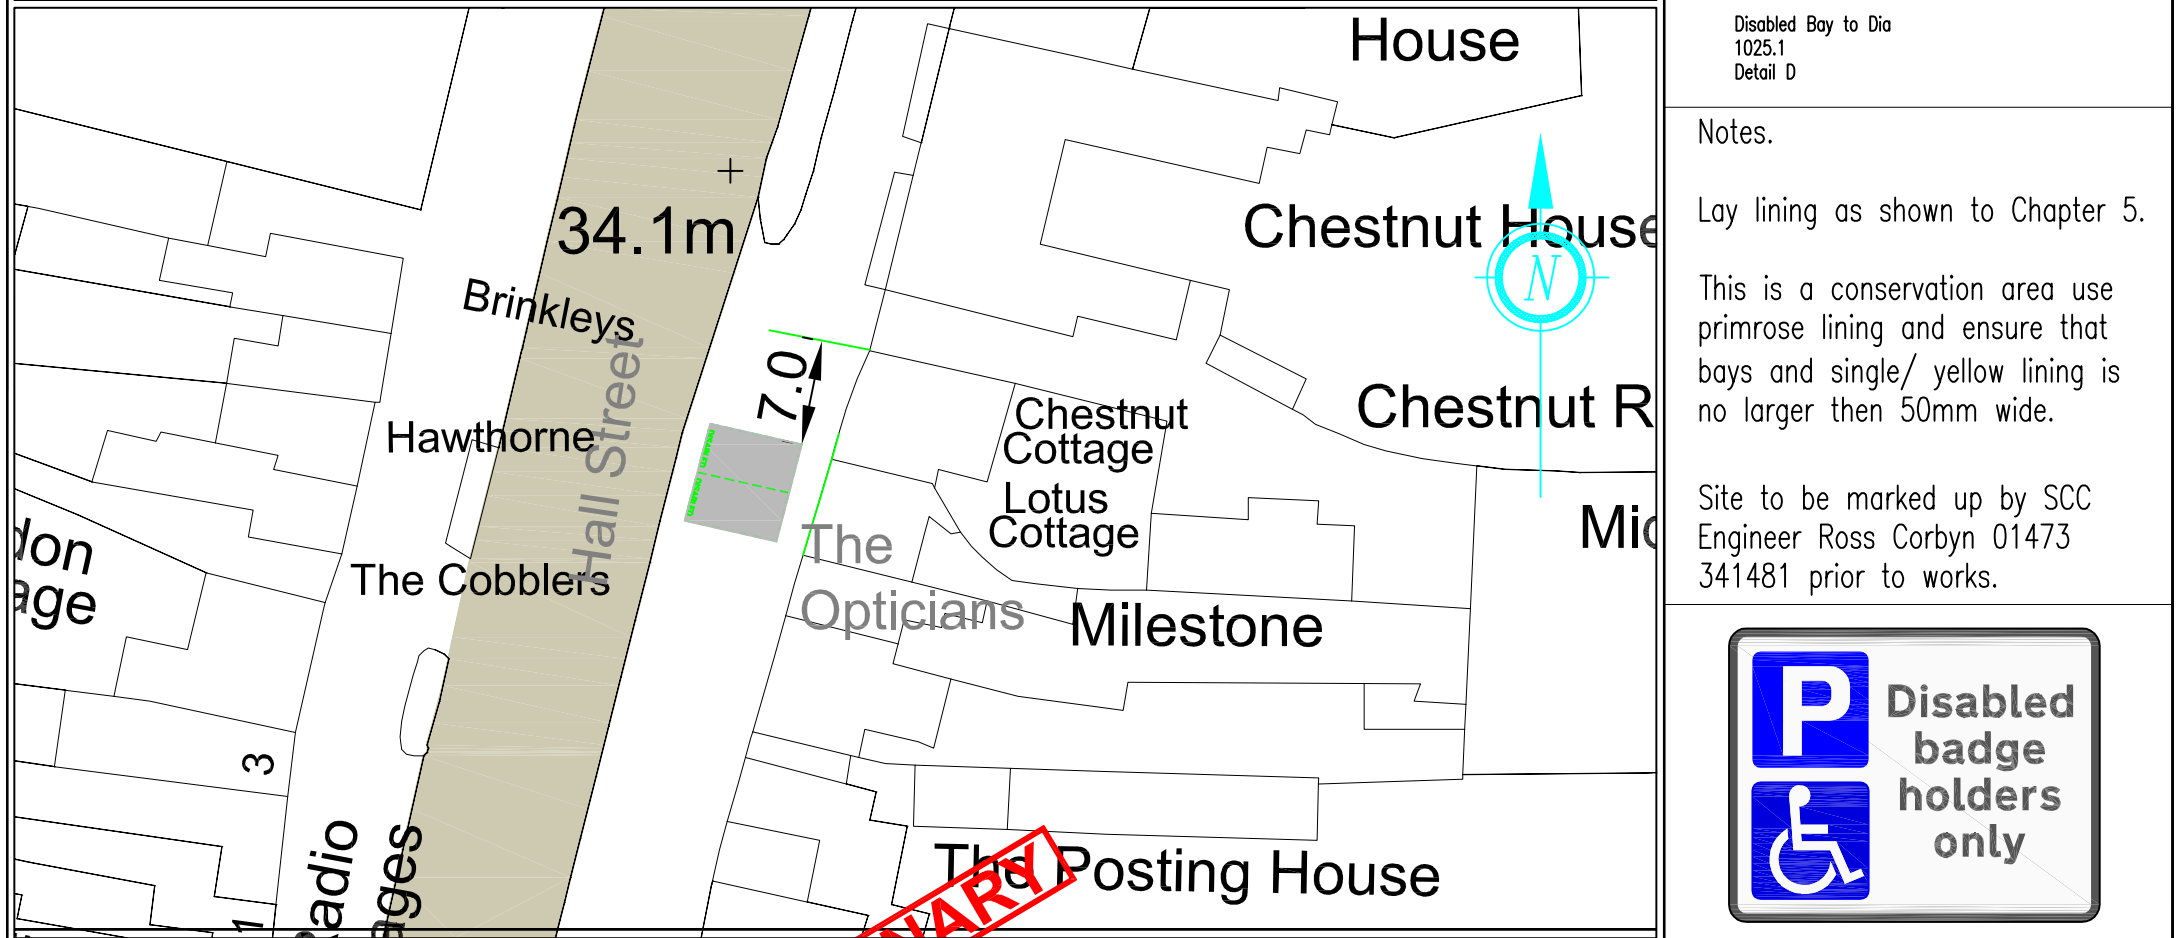
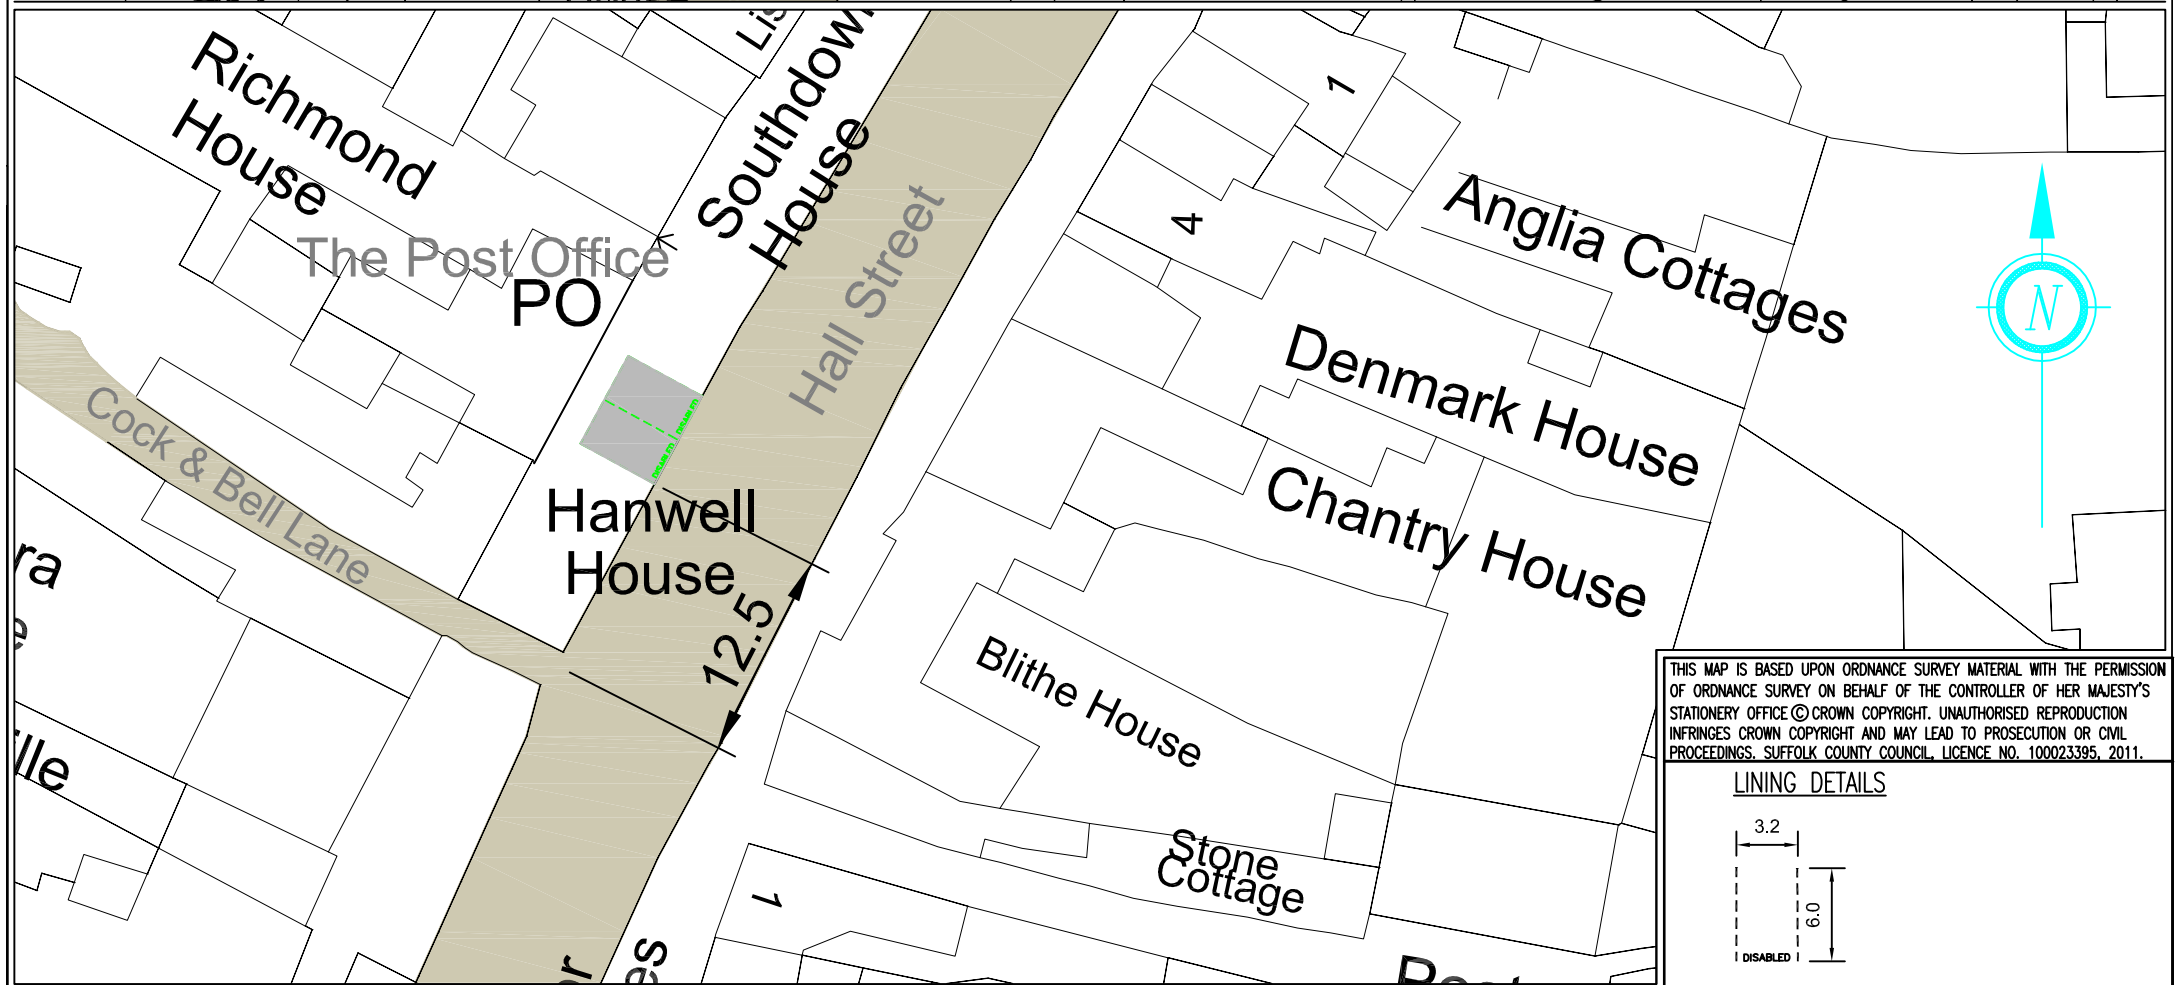


Bull Hotel (PH)

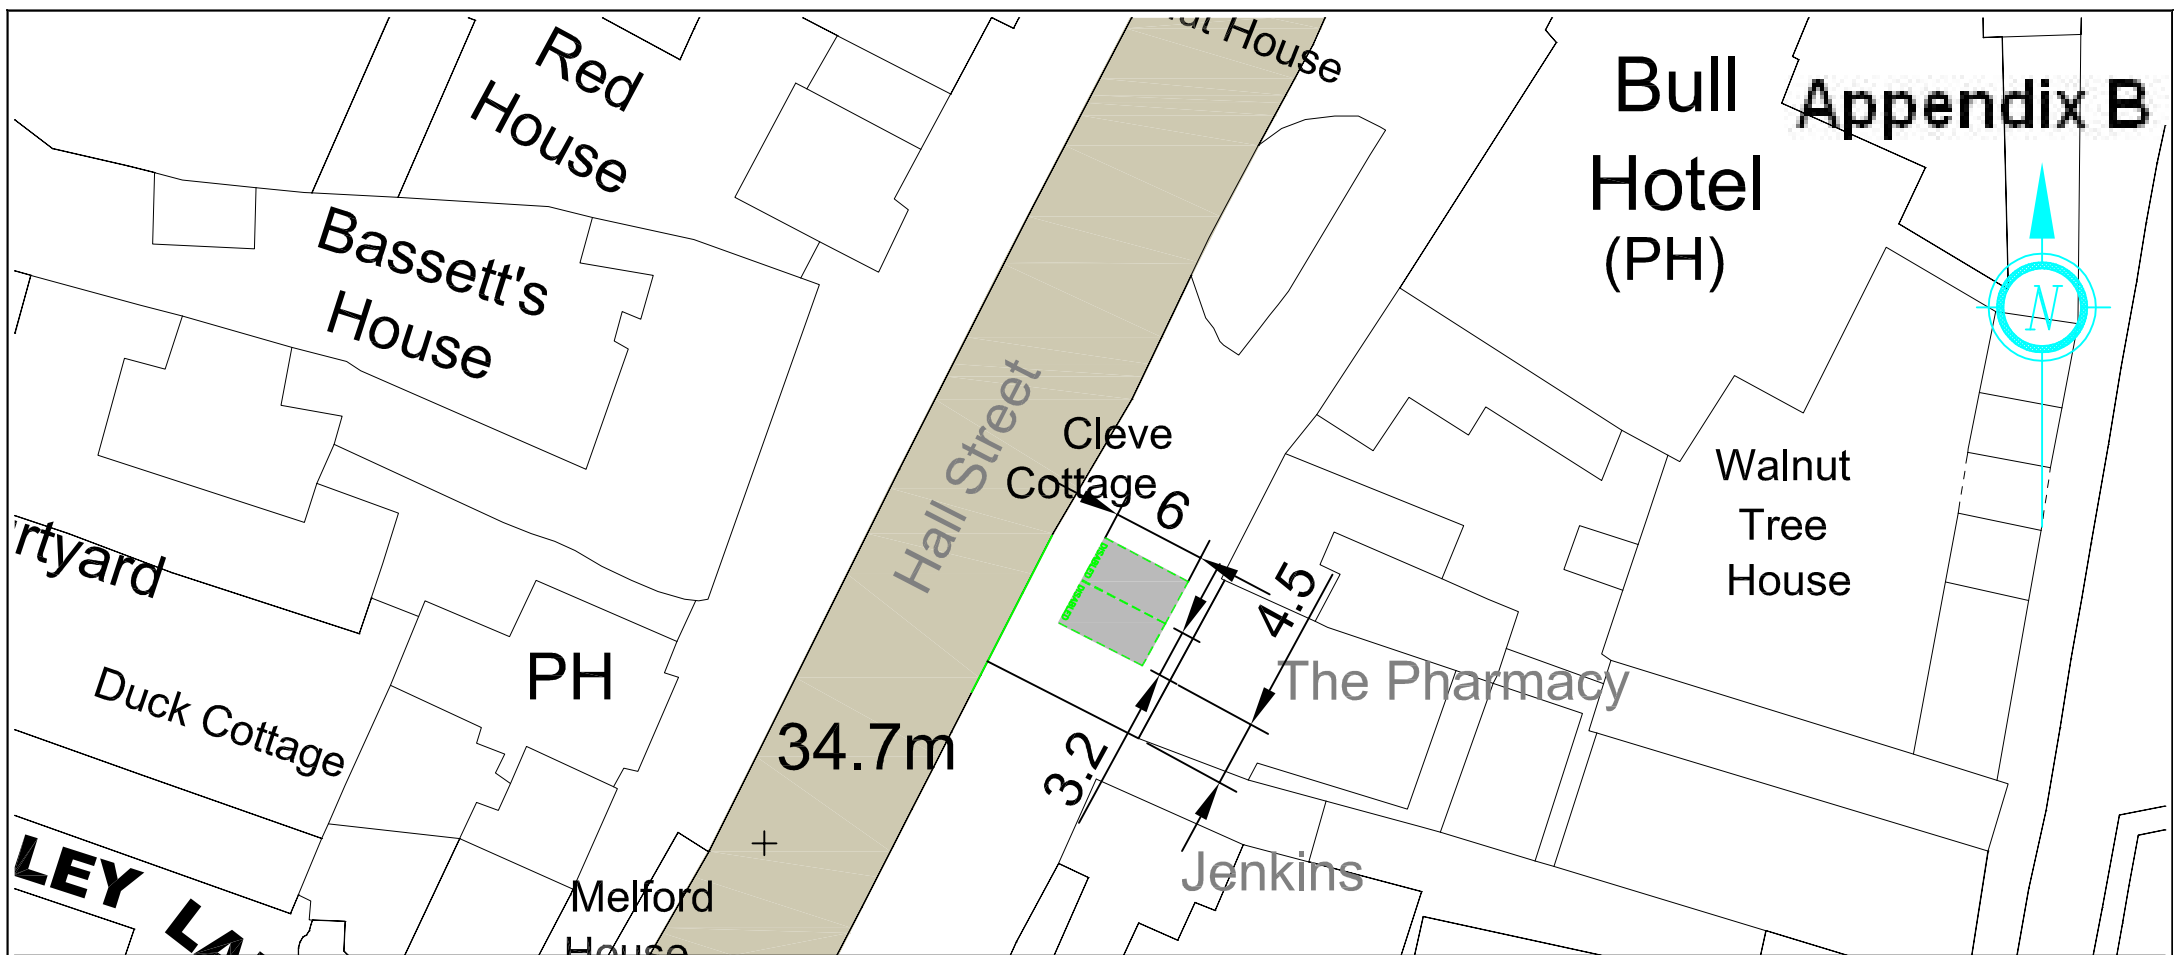

THIS MAP IS BASED UPON ORDNANCE SURVEY MATERIAL WITH THE PERMISSION OF THE CONTROLLER OF HER MAJESTY'S STATIONERY OFFICE © CROWN COPYRIGHT. UNAUTHORISED REPRODUCTION INFRINGES CROWN COPYRIGHT AND MAY LEAD TO PROSECUTION OR CIVIL PROCEEDINGS. SUFFOLK COUNTY COUNCIL, LICENCE NO. 100023395, 2011.

LINING DETAILS

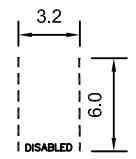

Disabled Bay to Dia 1025.1 Detail D

Notes.  
Lay lining as shown to Chapter 5.  
This is a conservation area use primrose lining and ensure that bays and single/ yellow lining is no larger than 50mm wide.  
Site to be marked up by SCC Engineer Ross Corbyn 01473 341481 prior to works.



Lucy Robinson. Director of Economy, Skills & Environment Endeavour House, 8 Russell Road, Ipswich, Suffolk. IP1 2BX.

**PRELIMINARY**

|             |  |            |                  |               |          |
|-------------|--|------------|------------------|---------------|----------|
| REVISION(S) | PROJECT TITLE                                    | ORIGINATOR | CHECKER          | DESIGNER      | REVIEWER |
|             | Long Melford TRO<br>Hall Street<br>Disabled Bays | RJC        |                  | RJC           |          |
| DESCRIPTION | DRAWING TITLE                                    | SCALE(S)   | ORIGINAL SIZE A3 | DATE          |          |
|             | Disbled Bay Lining Details                       | 1:500      |                  | December 2011 |          |
| REV.        | DATE   | INTL.      | DRAWING NUMBER   | REVISION      |          |
|             |  |            | ETC04670-01      |               |          |