


File Path R:\Transport & Infrastructure\Traffic Mgmt\Beccles\Other TR0's\Projects\new market\stall drawing rev A.dwg

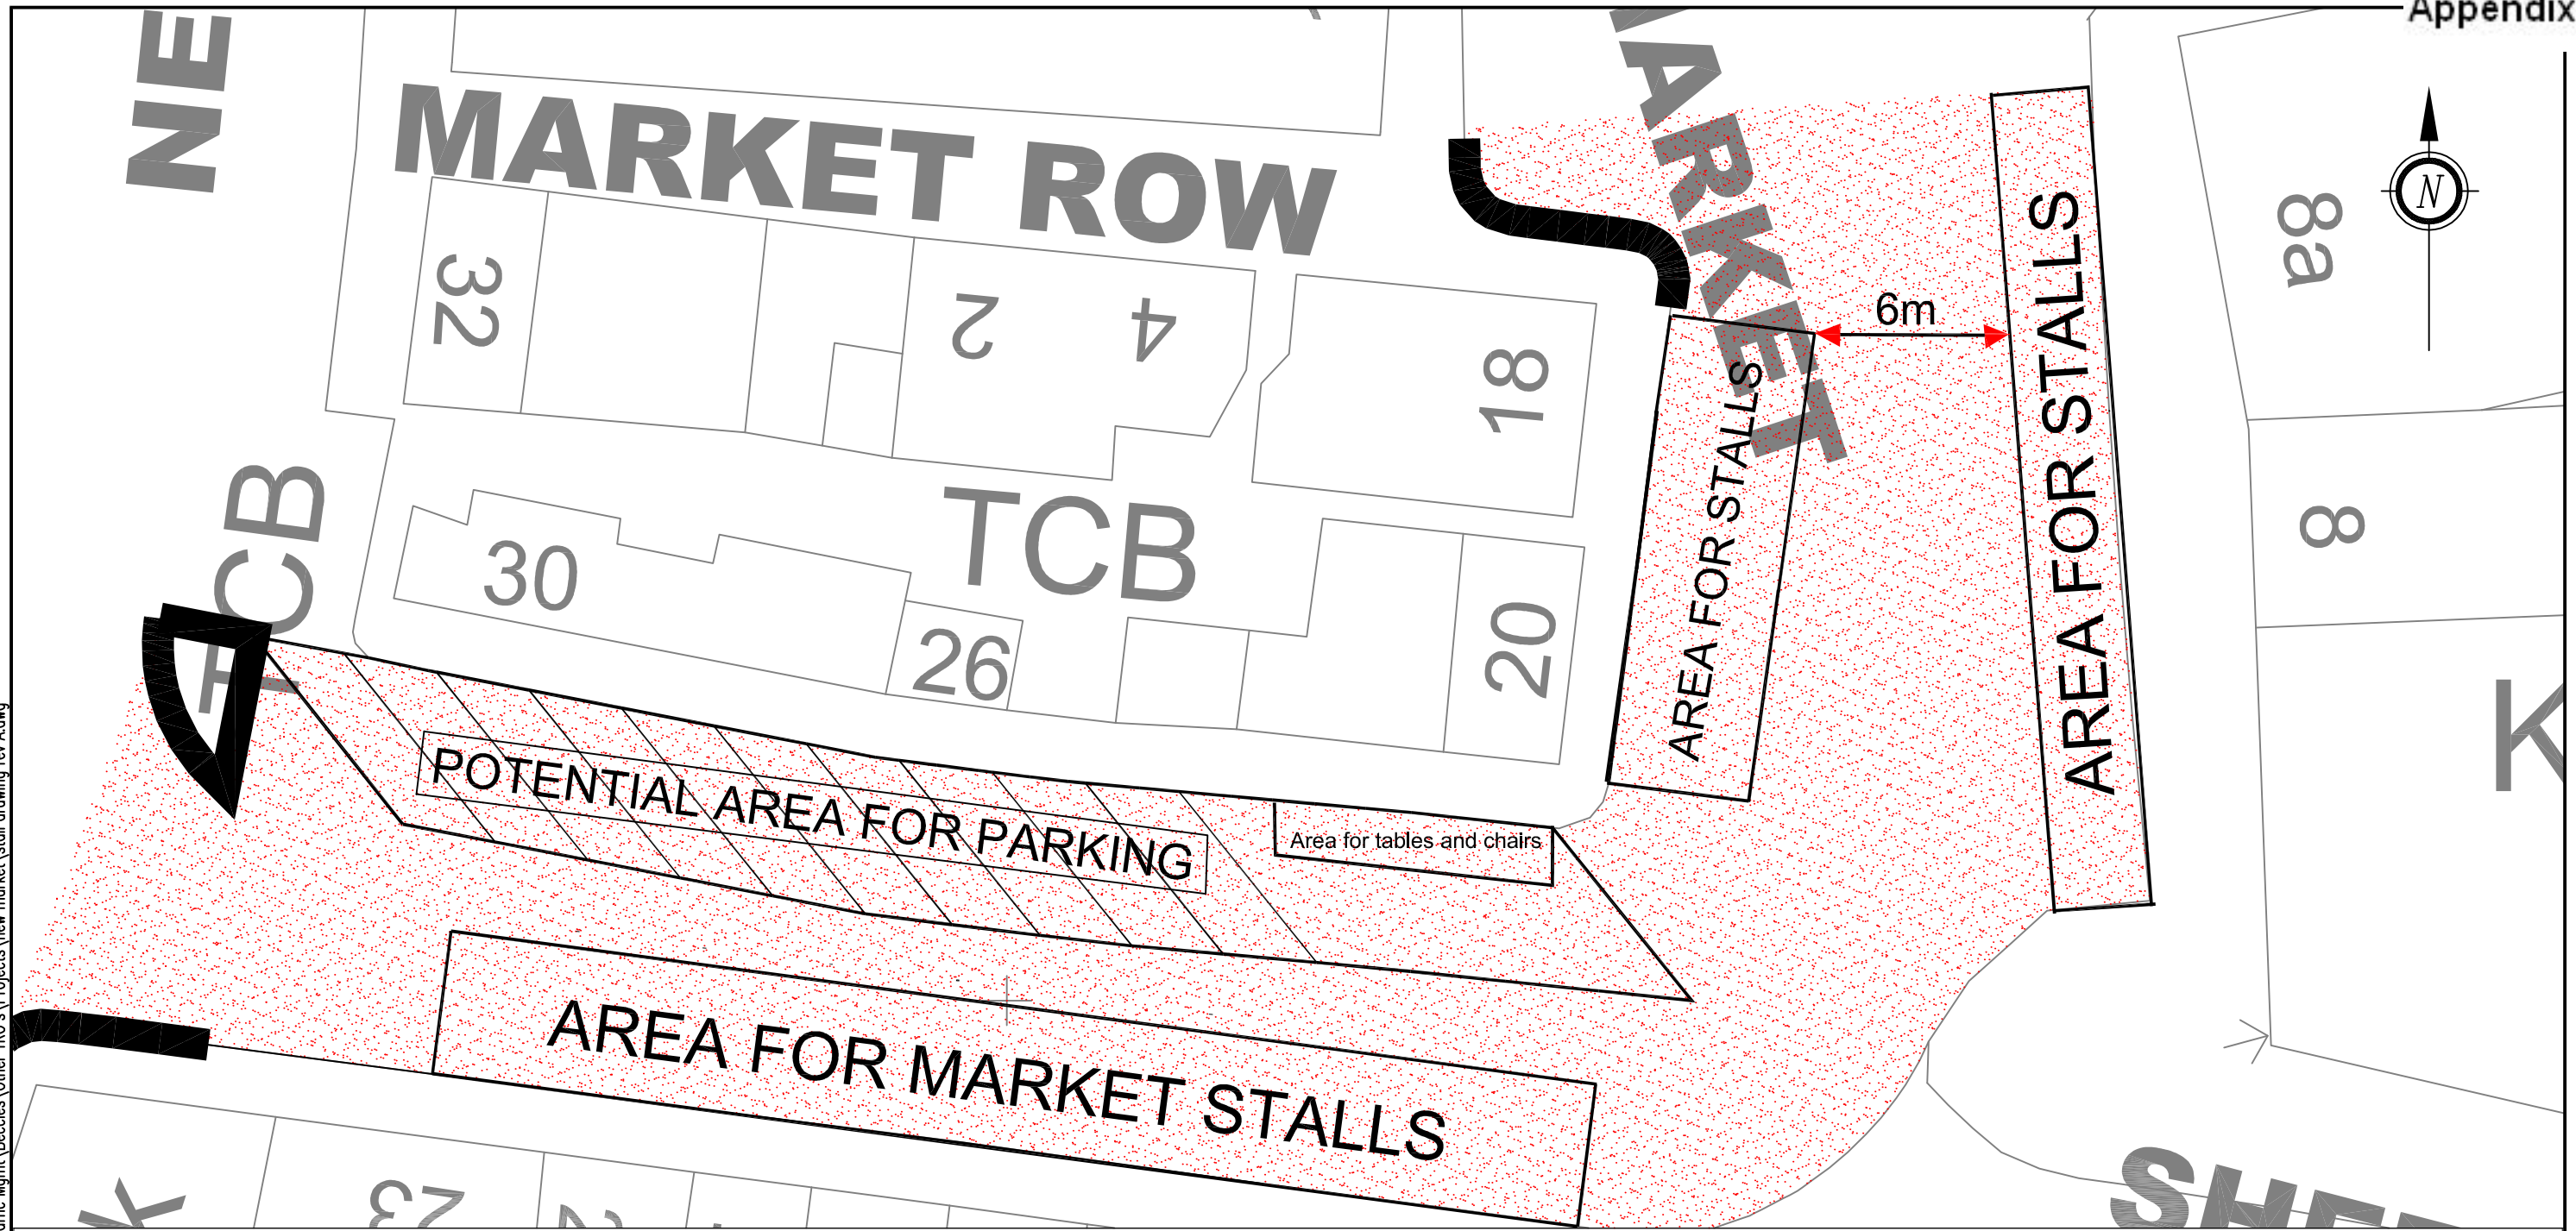

- Prohibition of Driving 6am - 9am and 2pm - 4pm on market days
- No Waiting At Any Time

NOTE:
 On market days any parking bay not allocated for use by the market will be available between 9am and 2pm. The restrictions applicable to those available parking bays will still apply between 9am and 2pm. After 4pm on market days all parking bays will be available for use.



Lucy Robinson. Director of Economy, Skills & Environment
 Endeavour House, 8 Russell Road, Ipswich, Suffolk. IP1 2BX.

THIS MAP IS BASED UPON ORDNANCE SURVEY MATERIAL WITH THE PERMISSION OF ORDNANCE SURVEY ON BEHALF OF THE CONTROLLER OF HER MAJESTY'S STATIONERY OFFICE © CROWN COPYRIGHT. UNAUTHORISED REPRODUCTION INFRINGES CROWN COPYRIGHT AND MAY LEAD TO PROSECUTION OR CIVIL PROCEEDINGS. SUFFOLK COUNTY COUNCIL, LICENCE NO. 100023395, 2012.

REVISION(S)	PROJECT TITLE	ORIGINATOR	CHECKER	DESIGNER	REVIEWER
	BECCLES QUALITY OF LIFE PROJECT NEW MARKET, BECCLES MARKET DAY TRAFFIC REGULATION ORDER	DM	KDS	DM	MK
		SCALE(S) ORIGINAL SIZE A3 1:200 @ A3		DATE NOV 2012	
	DRAWING TITLE PROPOSED RESTRICTIONS	DRAWING NUMBER ETC05556/KDS/DM/02			REVISION
DESCRIPTION	REV.	DATE	INTL.		

Plot date 03/12/2012