


THIS MAP IS BASED UPON ORDNANCE SURVEY MATERIAL WITH THE PERMISSION OF ORDNANCE SURVEY ON BEHALF OF THE CONTROLLER OF HER MAJESTY'S STATIONERY OFFICE © CROWN COPYRIGHT. UNAUTHORISED REPRODUCTION INFRINGES CROWN COPYRIGHT AND MAY LEAD TO PROSECUTION OR CIVIL PROCEEDINGS. SUFFOLK COUNTY COUNCIL, LICENCE NO. 100023395, 2012.



Lucy Robinson. Director of Economy, Skills & Environment  
 Endeavour House, 8 Russell Road, Ipswich, Suffolk. IP1 2BX.

REVISION(S)	ORIGINATOR	CHECKER	PROJECT TITLE				
	SLB	SLB	BLOOR HOMES SOUTH SEAFRONT DEVELOPMENT FELIXSTOWE				
DESCRIPTION	DESIGNER	REVIEWER	DRAWING TITLE				
	KM	AP	MANOR TERRACE PROPOSALS				
REV.	DATE	INTL.	SCALE(S)	ORIGINAL SIZE A4	DATE	DRAWING NUMBER	REVISION
			N.T.S.		DEC 2012	05663/01	

File Path R:\Transport & Infrastructure\Design & Construction\Scheme Delivery\East Schemes\ET05663\_Felixstowe - Bloor Homes TR0\3\_Drawing Records\05663-02b\_RoW.dwg

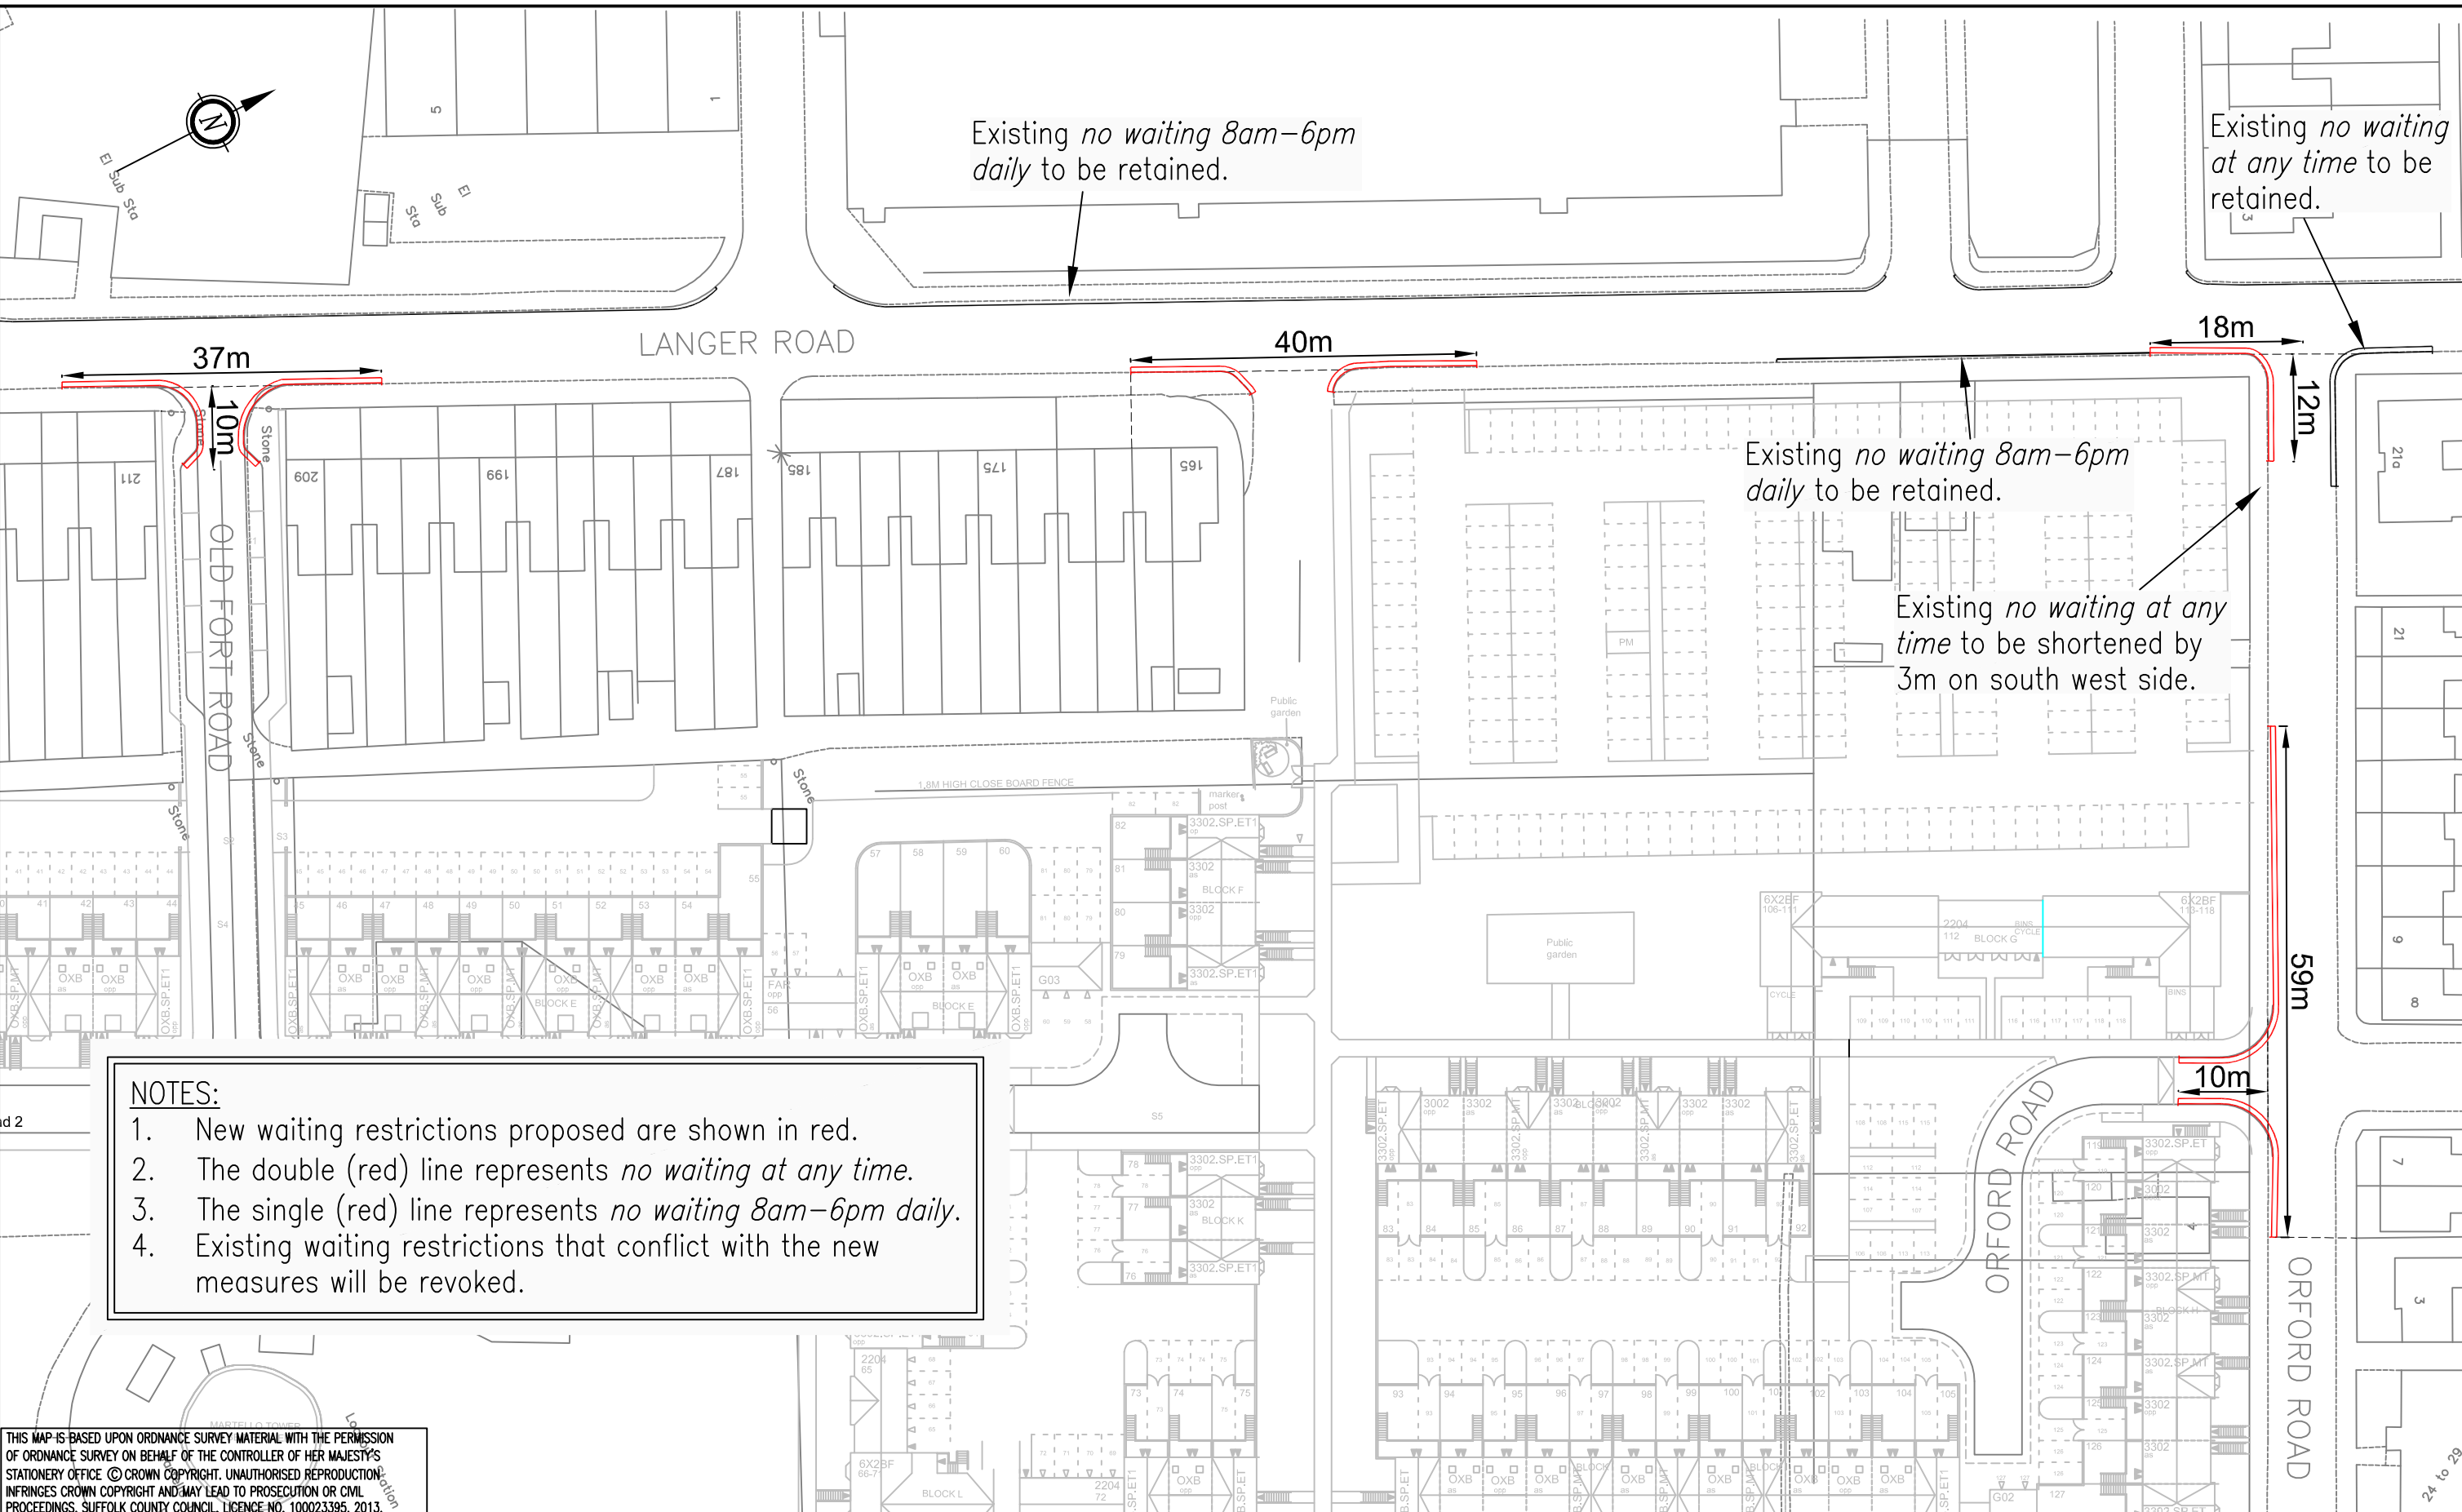

- NOTES:**
1. New waiting restrictions proposed are shown in red.
  2. The double (red) line represents *no waiting at any time*.
  3. The single (red) line represents *no waiting 8am-6pm daily*.
  4. Existing waiting restrictions that conflict with the new measures will be revoked.

THIS MAP IS BASED UPON ORDNANCE SURVEY MATERIAL WITH THE PERMISSION OF ORDNANCE SURVEY ON BEHALF OF THE CONTROLLER OF HER MAJESTY'S STATIONERY OFFICE © CROWN COPYRIGHT. UNAUTHORISED REPRODUCTION INFRINGES CROWN COPYRIGHT AND MAY LEAD TO PROSECUTION OR CIVIL PROCEEDINGS. SUFFOLK COUNTY COUNCIL, LICENCE NO. 100023395, 2013.



Lucy Roblison. Director of Economy, Skills & Environment  
Endeavour House, 8 Russell Road, Ipswich, Suffolk. IP1 2BX.

REVISION(S)	REV.	DATE	INTL.	PROJECT TITLE	ORIGINATOR	CHECKER	DESIGNER	REVIEWER
Proposed restrictions shortened in Orford Road	B	2/13	SLB	BLOOR HOMES SOUTH SEAFRONT DEVELOPMENT FELIXSTOWE	SLB	KM	SLB	AP
Existing restrictions 'to be retained' added and restrictions removed in private service road adjacent to No. 165 Langer Road.	A	12/12	SLB		SCALE(S) ORIGINAL SIZE A3 N.T.S.		DATE FEB 2013	
<b>DESCRIPTION</b>				<b>DRAWING TITLE</b> LANGER ROAD & ORFORD ROAD PROPOSALS	<b>DRAWING NUMBER</b> 05663/02			<b>REVISION</b> B