
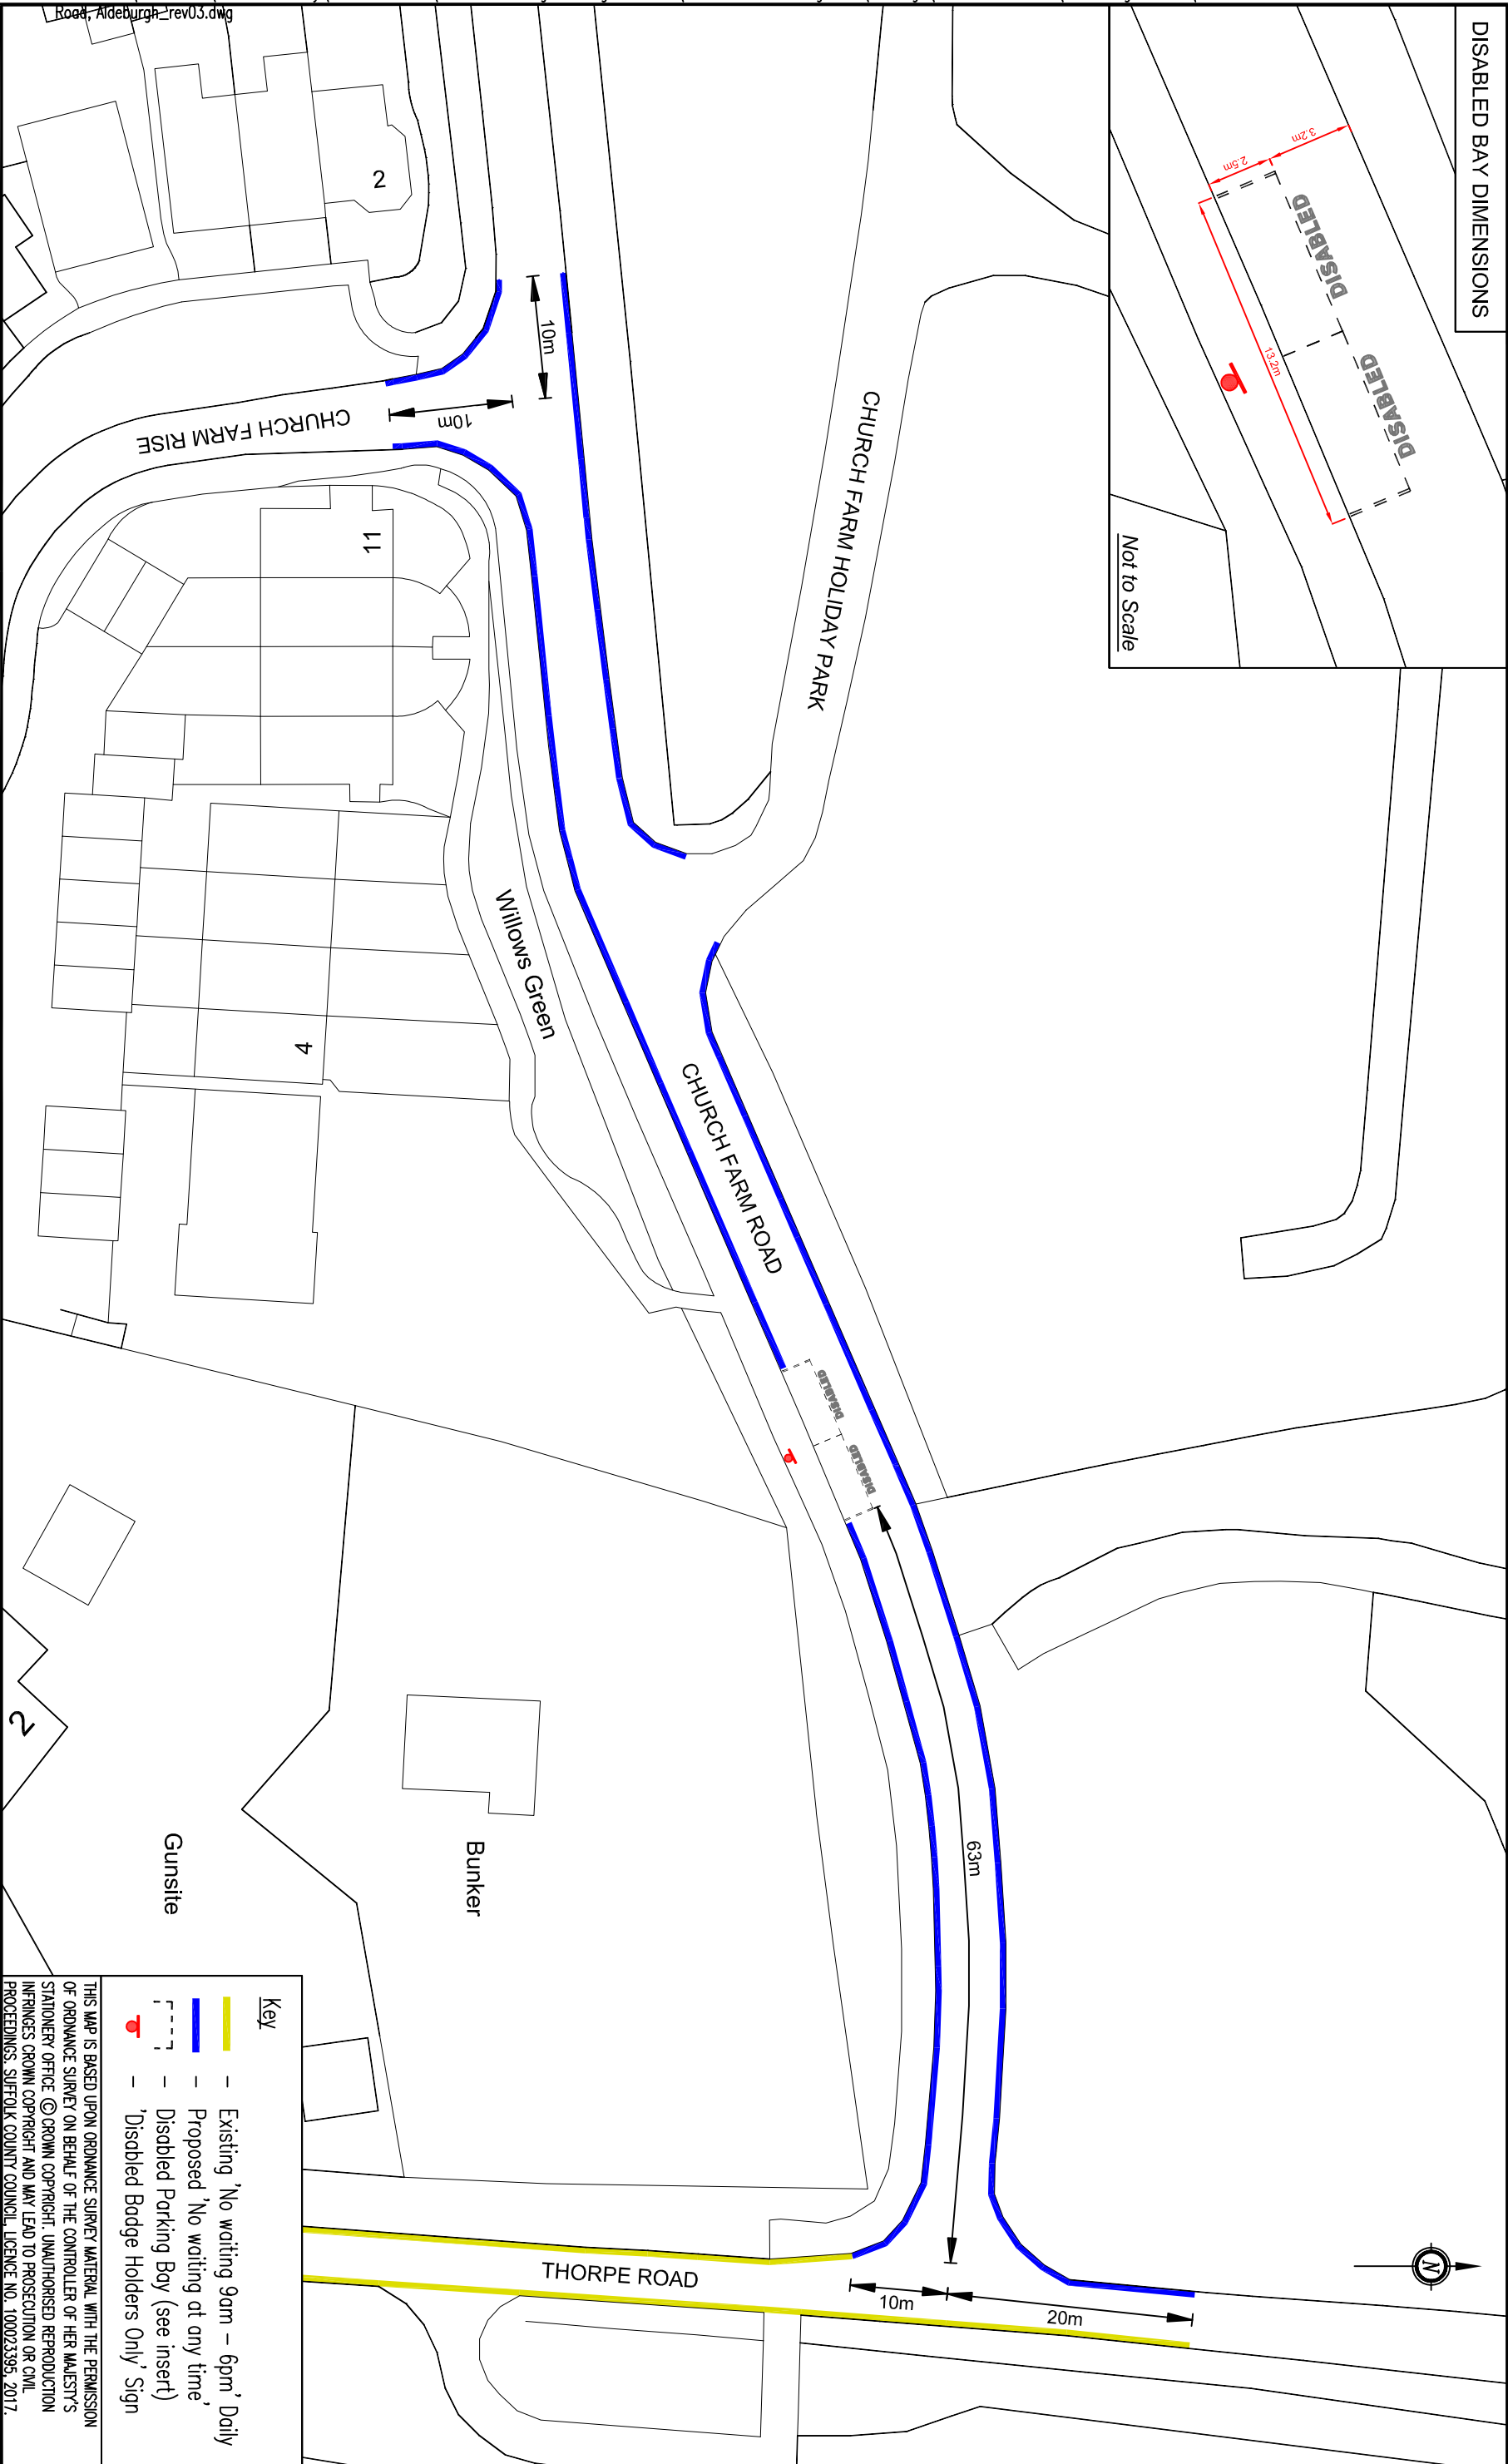


DISABLED BAY DIMENSIONS

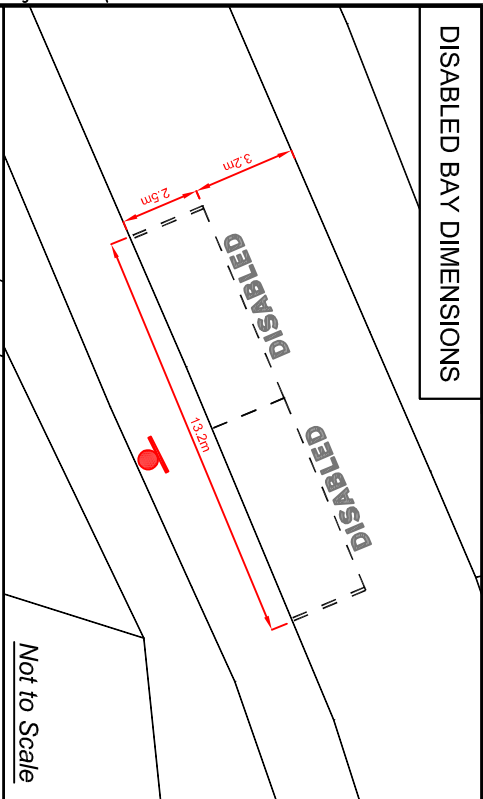

Jointly managed by  
 Jerry Part (Kier General Manager) & Mark Stevens (Suffolk County Council Assistant Director)  
 Endeavour House, 8 Russell Road, Ipswich, Suffolk IP1 2BX

CLIENT
--------

REVISION(S)	DESCRIPTION
01	Proposal following advertising period
02	Parking bays reduced by 1 bay each
03	Parking bays removed / Disabled bays included

REV.	DATE	INTL.
01	Nov	DS
02	Dec	DS
03	Feb	DS

PROJECT TITLE	CHURCH FARM ROAD TRO ALDEBURGH
DRAWING TITLE	PROPOSED WAITING RESTRICTION

ORIGINATOR	DS	CHECKER	JF	DESIGNER	RW	REVIEWER	CM
SCALES	ORIGINAL SIZE A3	DATE	FEBRUARY 2017				
DRAWING NUMBER	LA124569-CFR-PD-001				REVISION	03	

**Key**

- Existing 'No waiting 9am - 6pm' Daily
- Proposed 'No waiting at any time'
- - - Disabled Parking Bay (see insert)
- 'Disabled Badge Holders Only' Sign

THIS MAP IS BASED UPON ORDNANCE SURVEY MATERIAL WITH THE PERMISSION OF ORDNANCE SURVEY ON BEHALF OF THE CONTROLLER OF HER MAJESTY'S STATIONERY OFFICE © CROWN COPYRIGHT. UNAUTHORISED REPRODUCTION INFRINGES CROWN COPYRIGHT AND MAY LEAD TO PROSECUTION OR CIVIL PROCEEDINGS. SUFFOLK COUNTY COUNCIL, LICENCE NO. 100023395, 2017.

