

KEY

- NO WAITING 8AM-5PM, MON-FRI
- DOUBLE YELLOW LINES (NO WAITING AT ANY TIME)

THIS MAP IS BASED UPON ORDNANCE SURVEY MATERIAL WITH THE PERMISSION OF ORDNANCE SURVEY ON BEHALF OF THE CONTROLLER OF HER MAJESTY'S STATIONERY OFFICE © CROWN COPYRIGHT. UNAUTHORISED REPRODUCTION INFRINGES CROWN COPYRIGHT AND MAY LEAD TO PROSECUTION OR CIVIL PROCEEDINGS. SUFFOLK COUNTY COUNCIL. LICENCE NO. 100023395, 2015.

Suffolk Highways



Matthew Riches. Contract Manager of Suffolk Highways
Phoenix House Highways Depot, 3 Goddard Road, Ipswich, Suffolk. IP1 5NP.

REVISION(S)	
A	050315 KH Lining amended to reflect revised brief
B	290515 DS Dimensions of side roads adjusted to central datum
C	300615 DS Single line waiting restrictions removed following consultation
D	020715 DS Double yellows added to protect junctions
E	301015 DS Single line waiting restrictions added above 'School Keep Clear'

REV.	DATE	INTL.
90		

PROJECT TITLE	
SOR6	SEBERT WOOD CEVCP SCHOOL
	BURY ST EDMUNDS

ORIGINATOR	CHECKER	DESIGNER	REVIEWER
KH	DS	KH	BC

DRAWING TITLE	
PROPOSED TRO – SHEET 1 OF 2	

SCALE(S)	ORIGINAL SIZE A3	DATE
1:400		NOVEMBER 2015

DESCRIPTION


REV. DATE INTL.

DRAWING NUMBER


P/S516/R662/TR0/001

REVISION

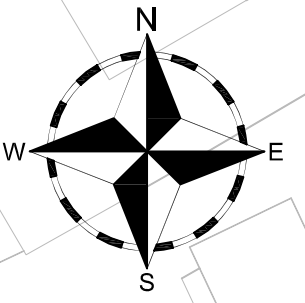

E

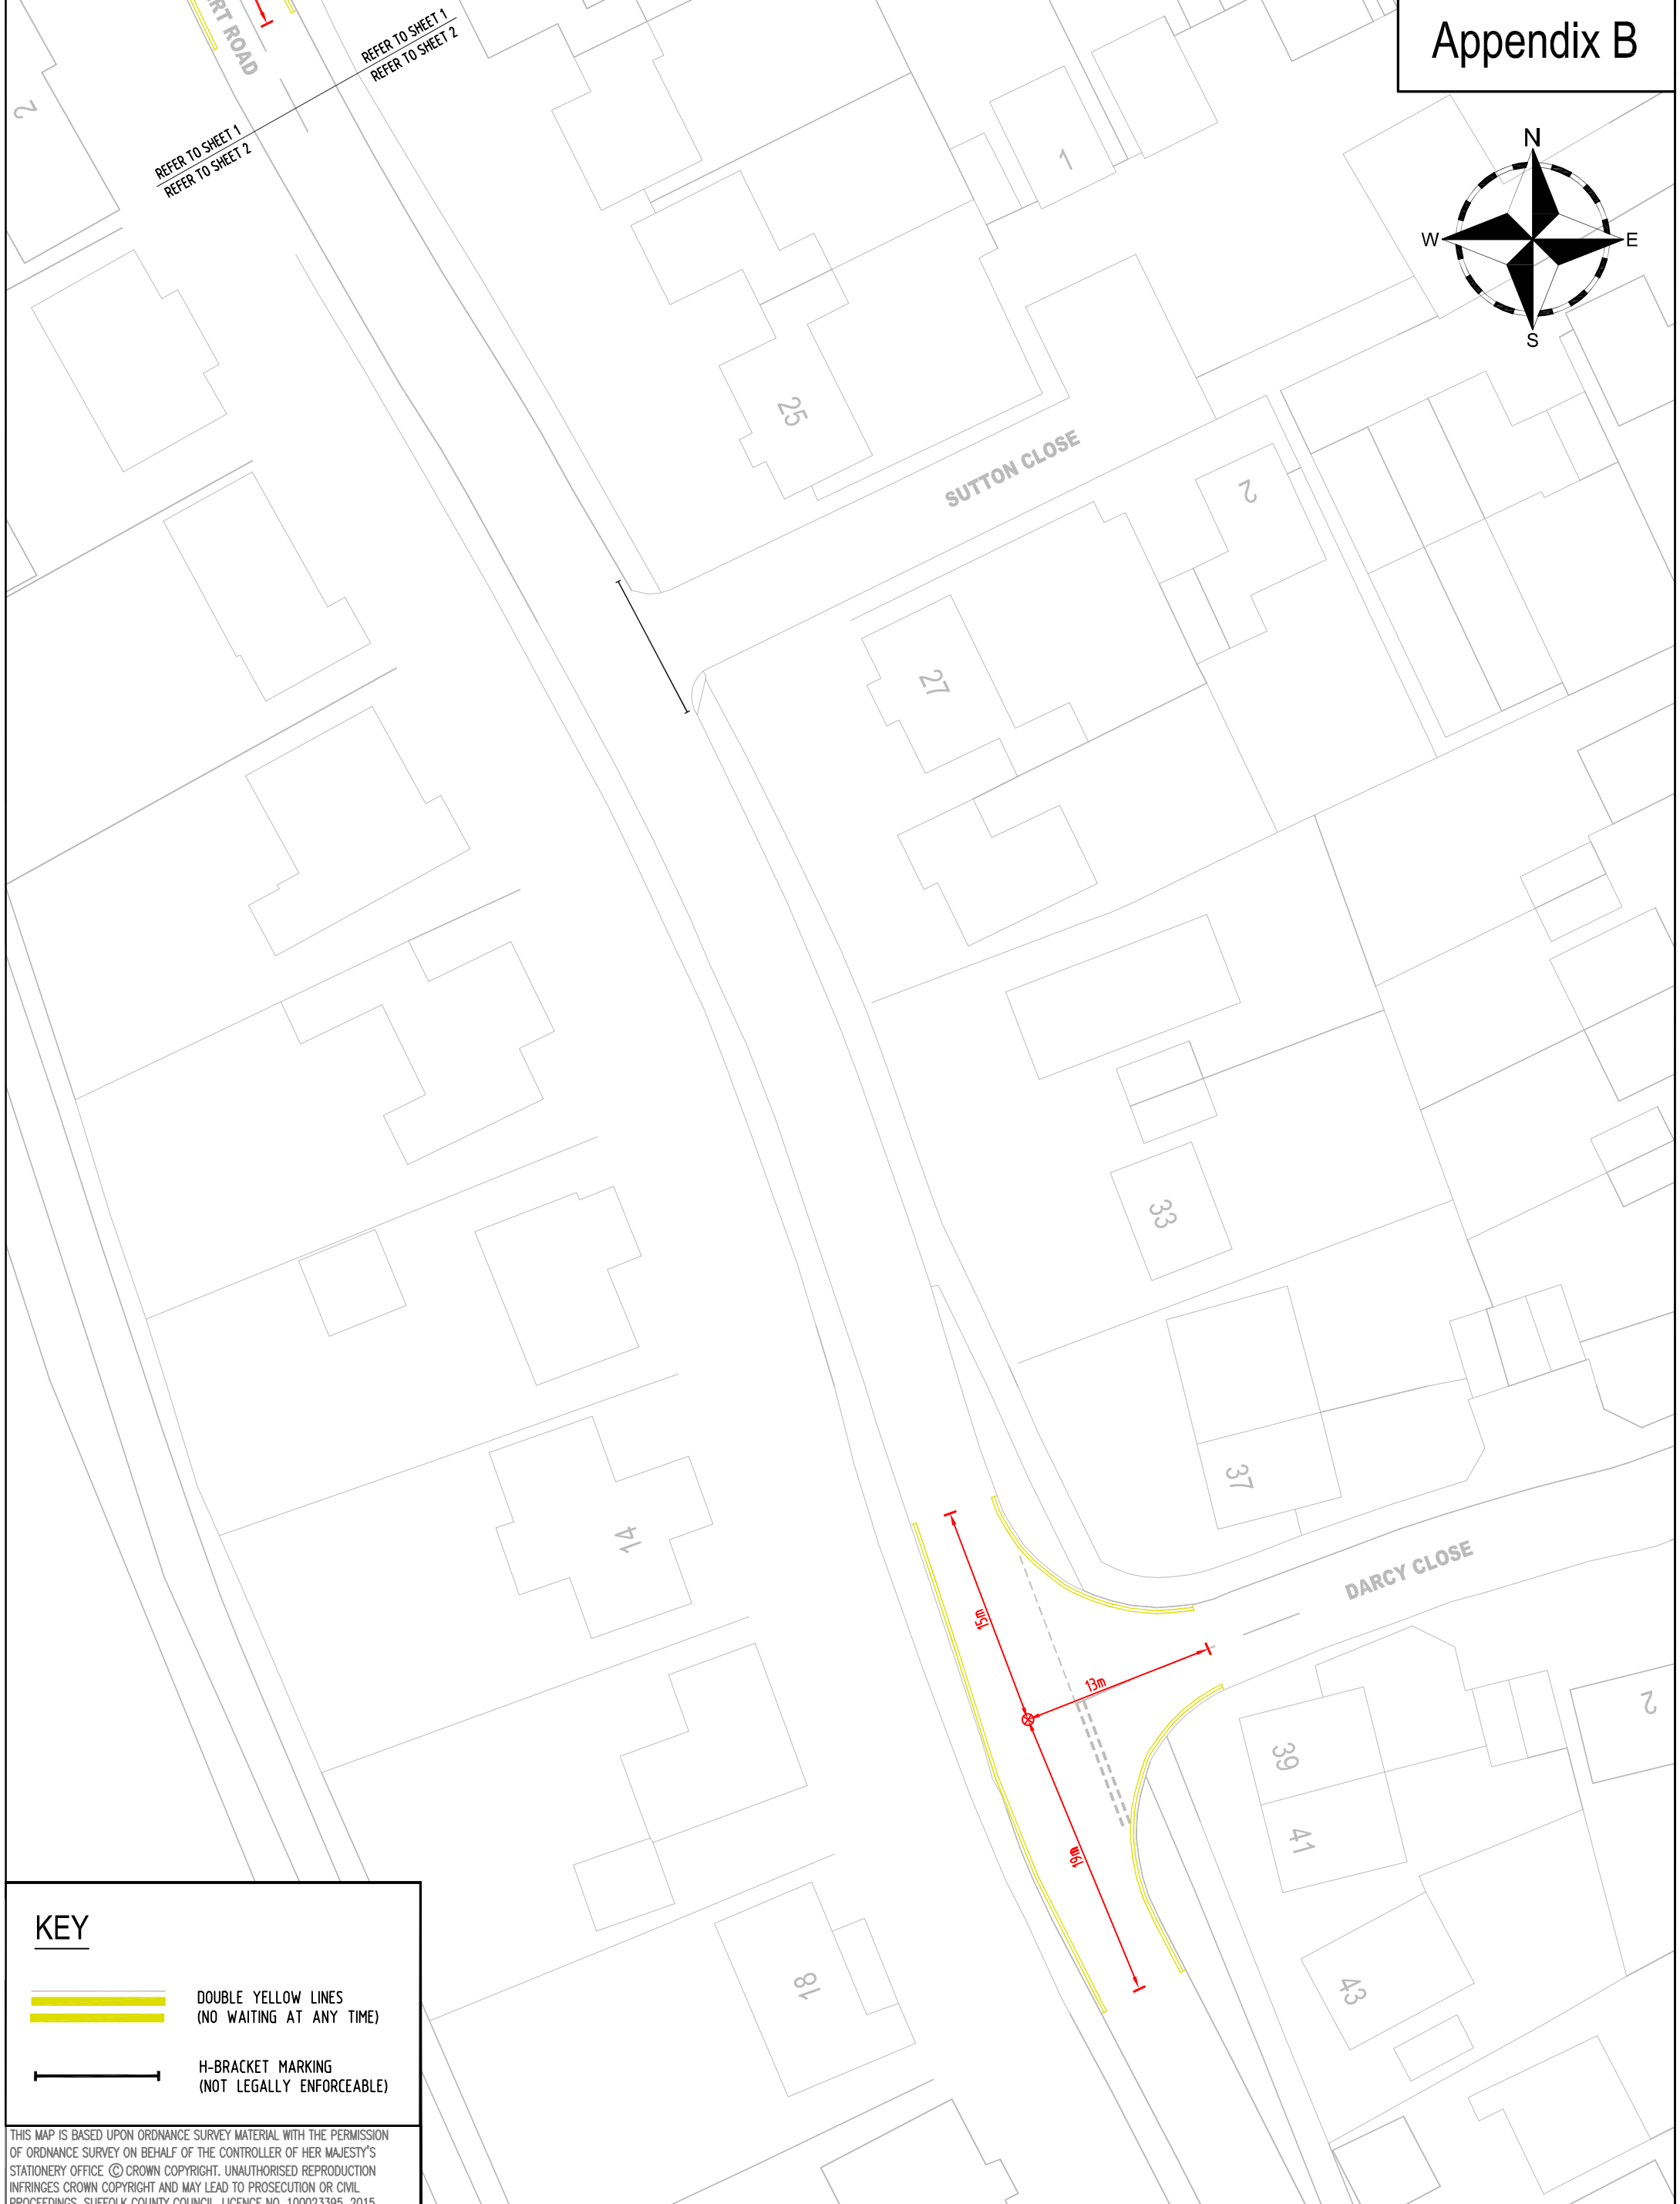

REFER TO SHEET 1
REFER TO SHEET 2



KEY

-  DOUBLE YELLOW LINES
(NO WAITING AT ANY TIME)
-  H-BRACKET MARKING
(NOT LEGALLY ENFORCEABLE)

THIS MAP IS BASED UPON ORDNANCE SURVEY MATERIAL WITH THE PERMISSION OF ORDNANCE SURVEY ON BEHALF OF THE CONTROLLER OF HER MAJESTY'S STATIONERY OFFICE © CROWN COPYRIGHT. UNAUTHORISED REPRODUCTION INFRINGES CROWN COPYRIGHT AND MAY LEAD TO PROSECUTION OR CIVIL PROCEEDINGS. SUFFOLK COUNTY COUNCIL, LICENCE NO. 100023395, 2015.

Suffolk Highways

KIER MG
Defining Tomorrow's Environments

Matthew Riches, Contract Manager of Suffolk Highways
Phoenix House Highways Depot, 3 Goddard Road, Ipswich, Suffolk. IP1 5NP.

REVISION(S)	
A	050315 KH Lining amended to reflect revised brief
B	290515 DS Dimensions of side roads adjusted to central datum
D	300615 DS Single line waiting restrictions removed following consultation
E	020715 DS Double yellows added to protect junctions
F	301015 DS Double yellows reduced within Sutton Close and Darcy Close
G	041115 DS Waiting restrictions adjacent to Sutton Close removed

REV.	DATE	INTL.
91		

PROJECT TITLE	
SOR6	SEBERT WOOD CEVCP SCHOOL
	BURY ST EDMUNDS

ORIGINATOR	CHECKER	DESIGNER	REVIEWER
KH	DS	KH	BC

SCALE(S)	ORIGINAL SIZE A3	DATE
1:400		NOVEMBER 2015

DRAWING TITLE	
PROPOSED TRO	– SHEET 2 OF 2

DRAWING NUMBER	REVISION
P/S516/R662/TR0/002	G

DESCRIPTION

REV. DATE INTL.

PROPOSED TRO – SHEET 2 OF 2

P/S516/R662/TR0/002 G